


CONSTRUCTION CERTIFICATE
 Approved Plans & Specifications relating to:
 Date Approved: 14 July 2023
 Certificate No.: CC-23137

BLACKETT MAGUIRE + GOLDSMITH PTY LTD

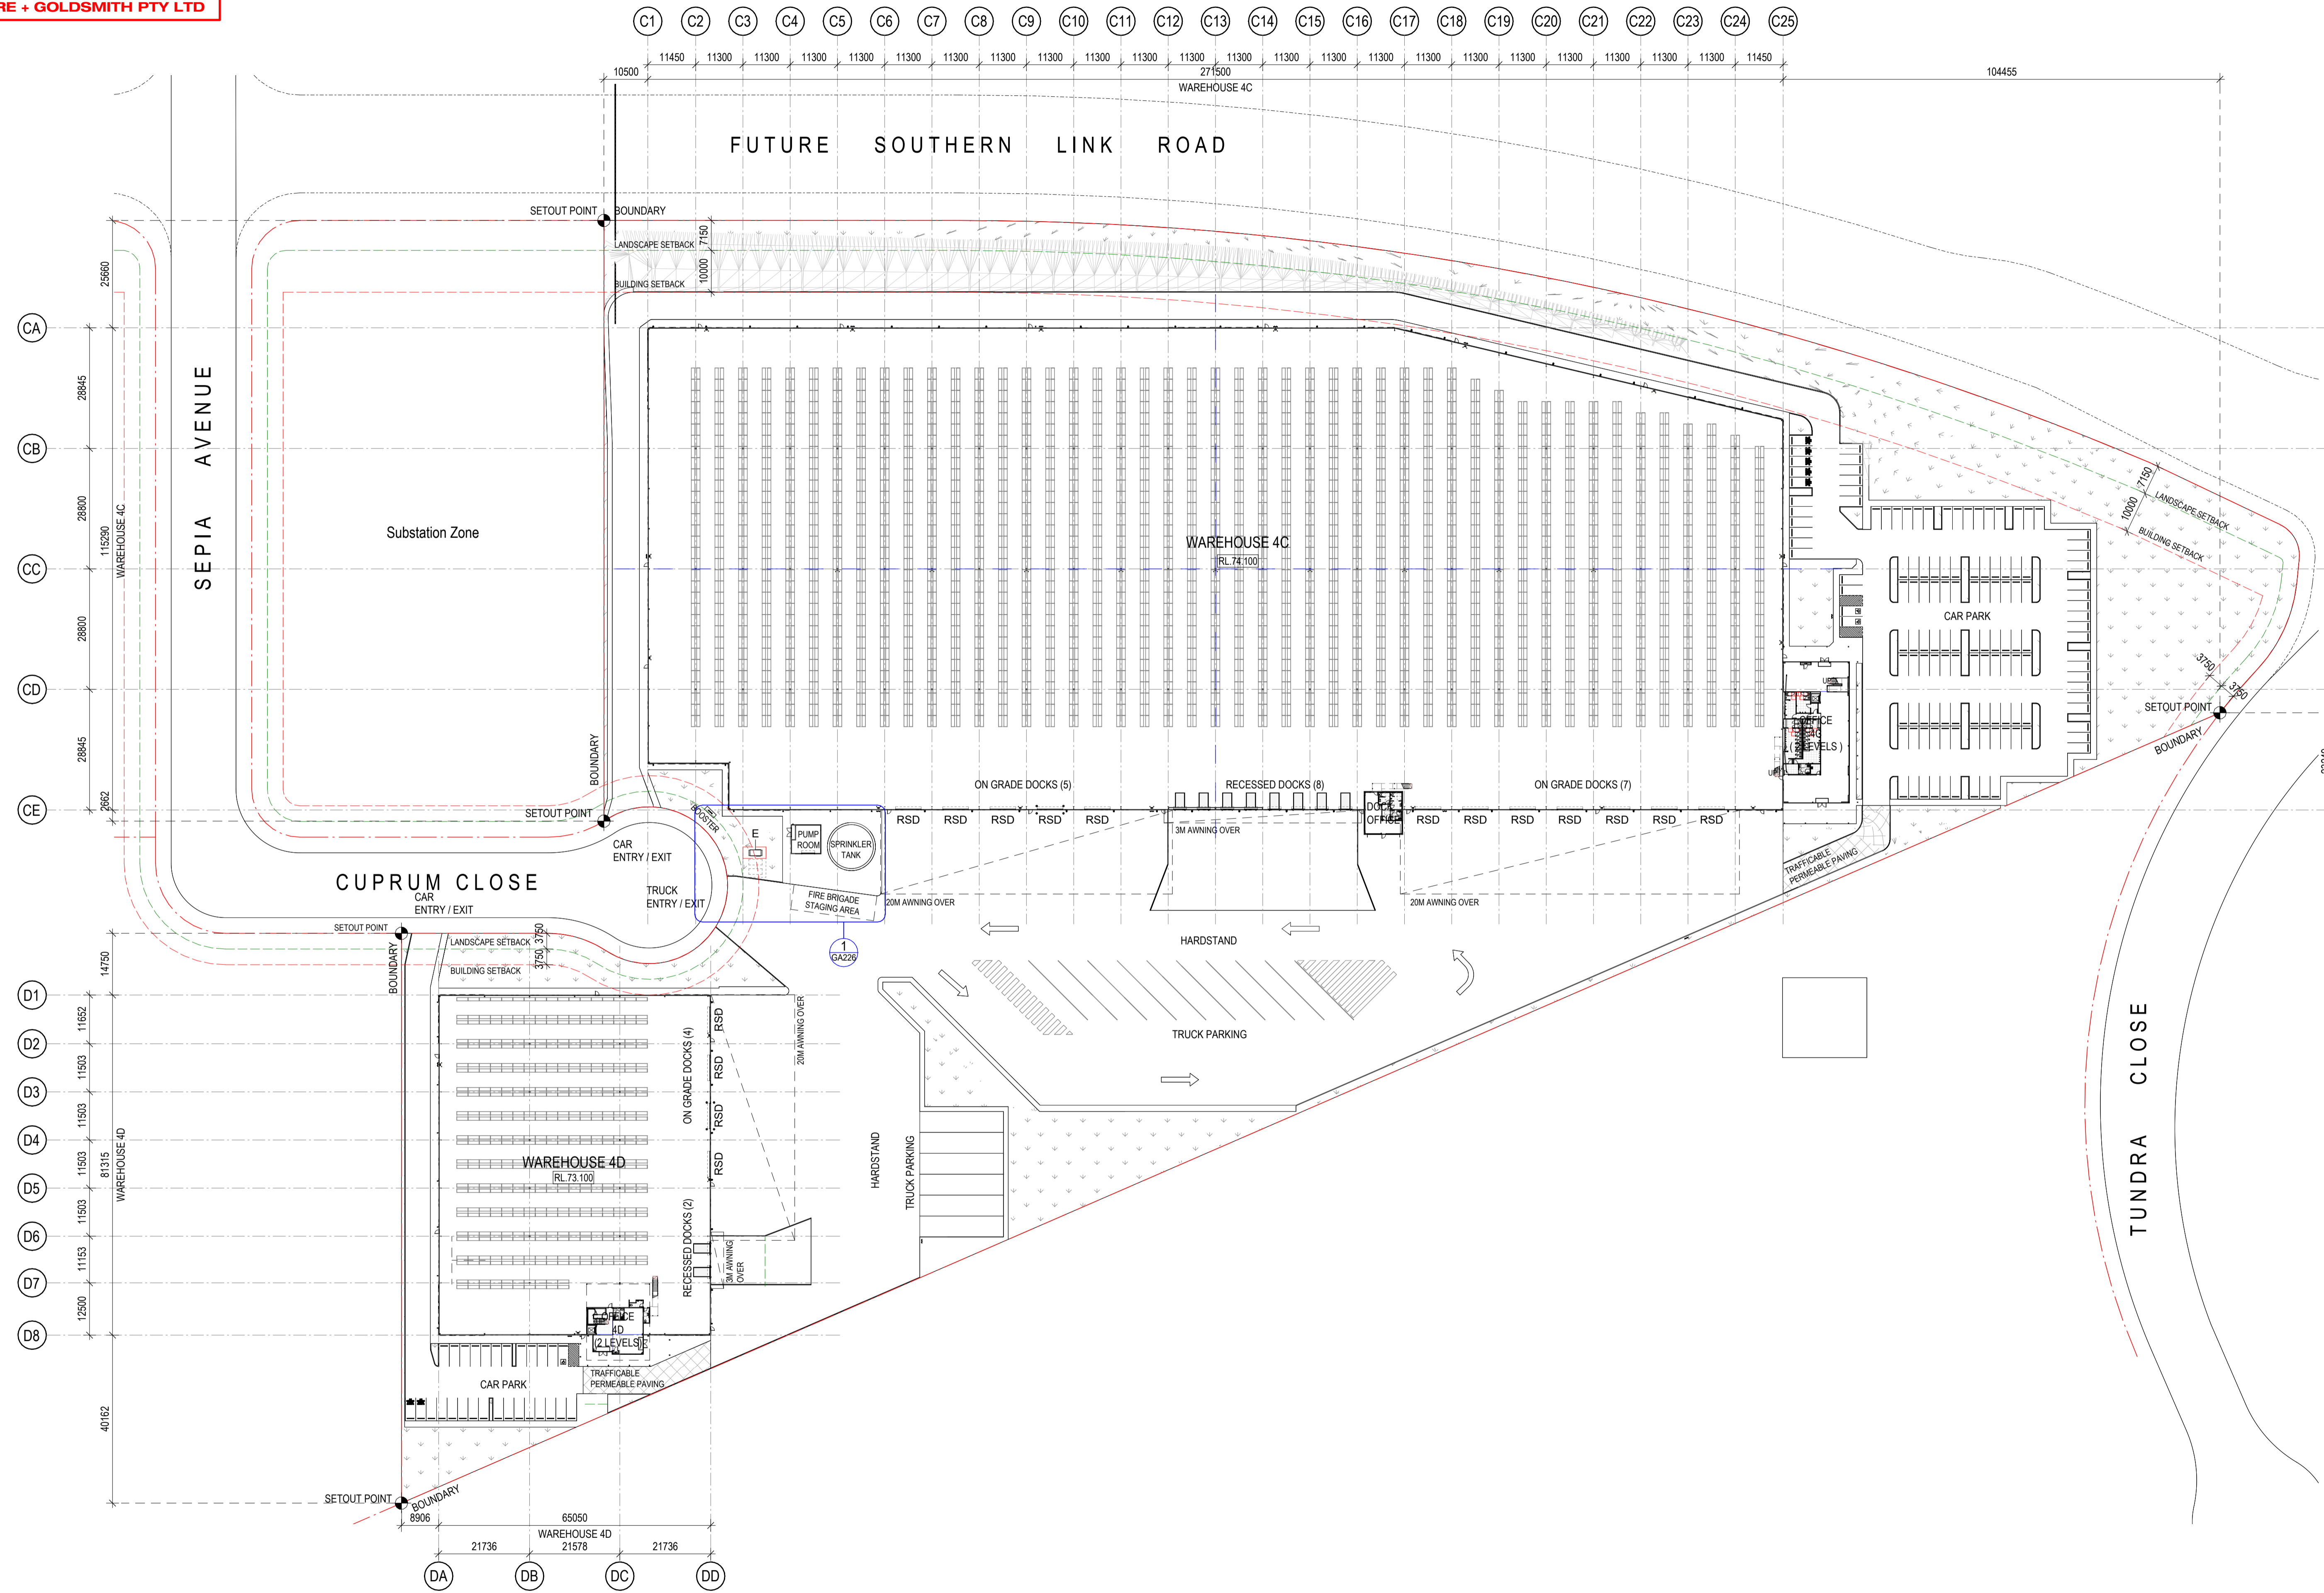


ISSUED FOR STAGE 1 CONSTRUCTION CERTIFICATE - EARLY WORKS INCLUDING EARTHWORKS, STORMWATER, PIERS, FOOTINGS, RETAINING WALLS, STRUCTURAL STEEL, WALL & ROOF CLADDING.
 INTERNAL RACKING, FIT-OUT & SERVICES ARE NOT INCLUDED IN CC1

FOR CONSTRUCTION CERTIFICATE

F	ISSUED FOR CONSTRUCTION CERTIFICATE 1	07/07/23	THESE DESIGN PLANS & SPECIFICATIONS AND THE COPYRIGHT THEREIN ARE THE PROPERTY OF THE ARCHITECTS AND MUST NOT BE USED, REPRODUCED OR COPIED IN ANY MANNER WITHOUT THE WRITTEN PERMISSION OF THIS OFFICE.
E	ISSUED FOR INFORMATION	15/06/23	
D	WAREHOUSE STRUCTURE (S1) REVISION	09/06/23	
C	CARPARK, SUBSTATION, PUMP ROOM & BOOSTER LOCATION REVISED	06/06/23	
B	SPRINKLER TANK, PUMP ROOM, SUBSTATION & EV BAYS ADDED	26/05/23	
A	ISSUED FOR INFORMATION	11/05/23	
#	PRELIMINARY ISSUE		
#	DESCRIPTION	DATE	

CLIENT	Goodman
BUILDER	Qanstruct Partner of choice
PROJECT NO.	23131
TITLE	SITE PLAN
DATE	07/07/23
SCALE	1:750 @ B1
DRAWN	JA
CHECKED	SJ
APPROVED	Approver

CLIENT	Goodman	BUILDER	Qanstruct Partner of choice	PROJECT NO.	23131
				TITLE	SITE PLAN
				DATE	07/07/23
				SCALE	1:750 @ B1
				DRAWN	JA
				CHECKED	SJ
				APPROVED	Approver
				DWG NO.	GA100
				REVISION	F

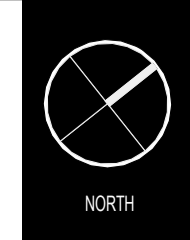


7/07/2023 4:07:52 PM

CONSTRUCTION CERTIFICATE

Approved Plans & Specifications relating to:

Date Approved: 14 July 2023
Certificate No.: CC-23137

BLACKETT MAGUIRE + GOLDSMITH PTY LTD

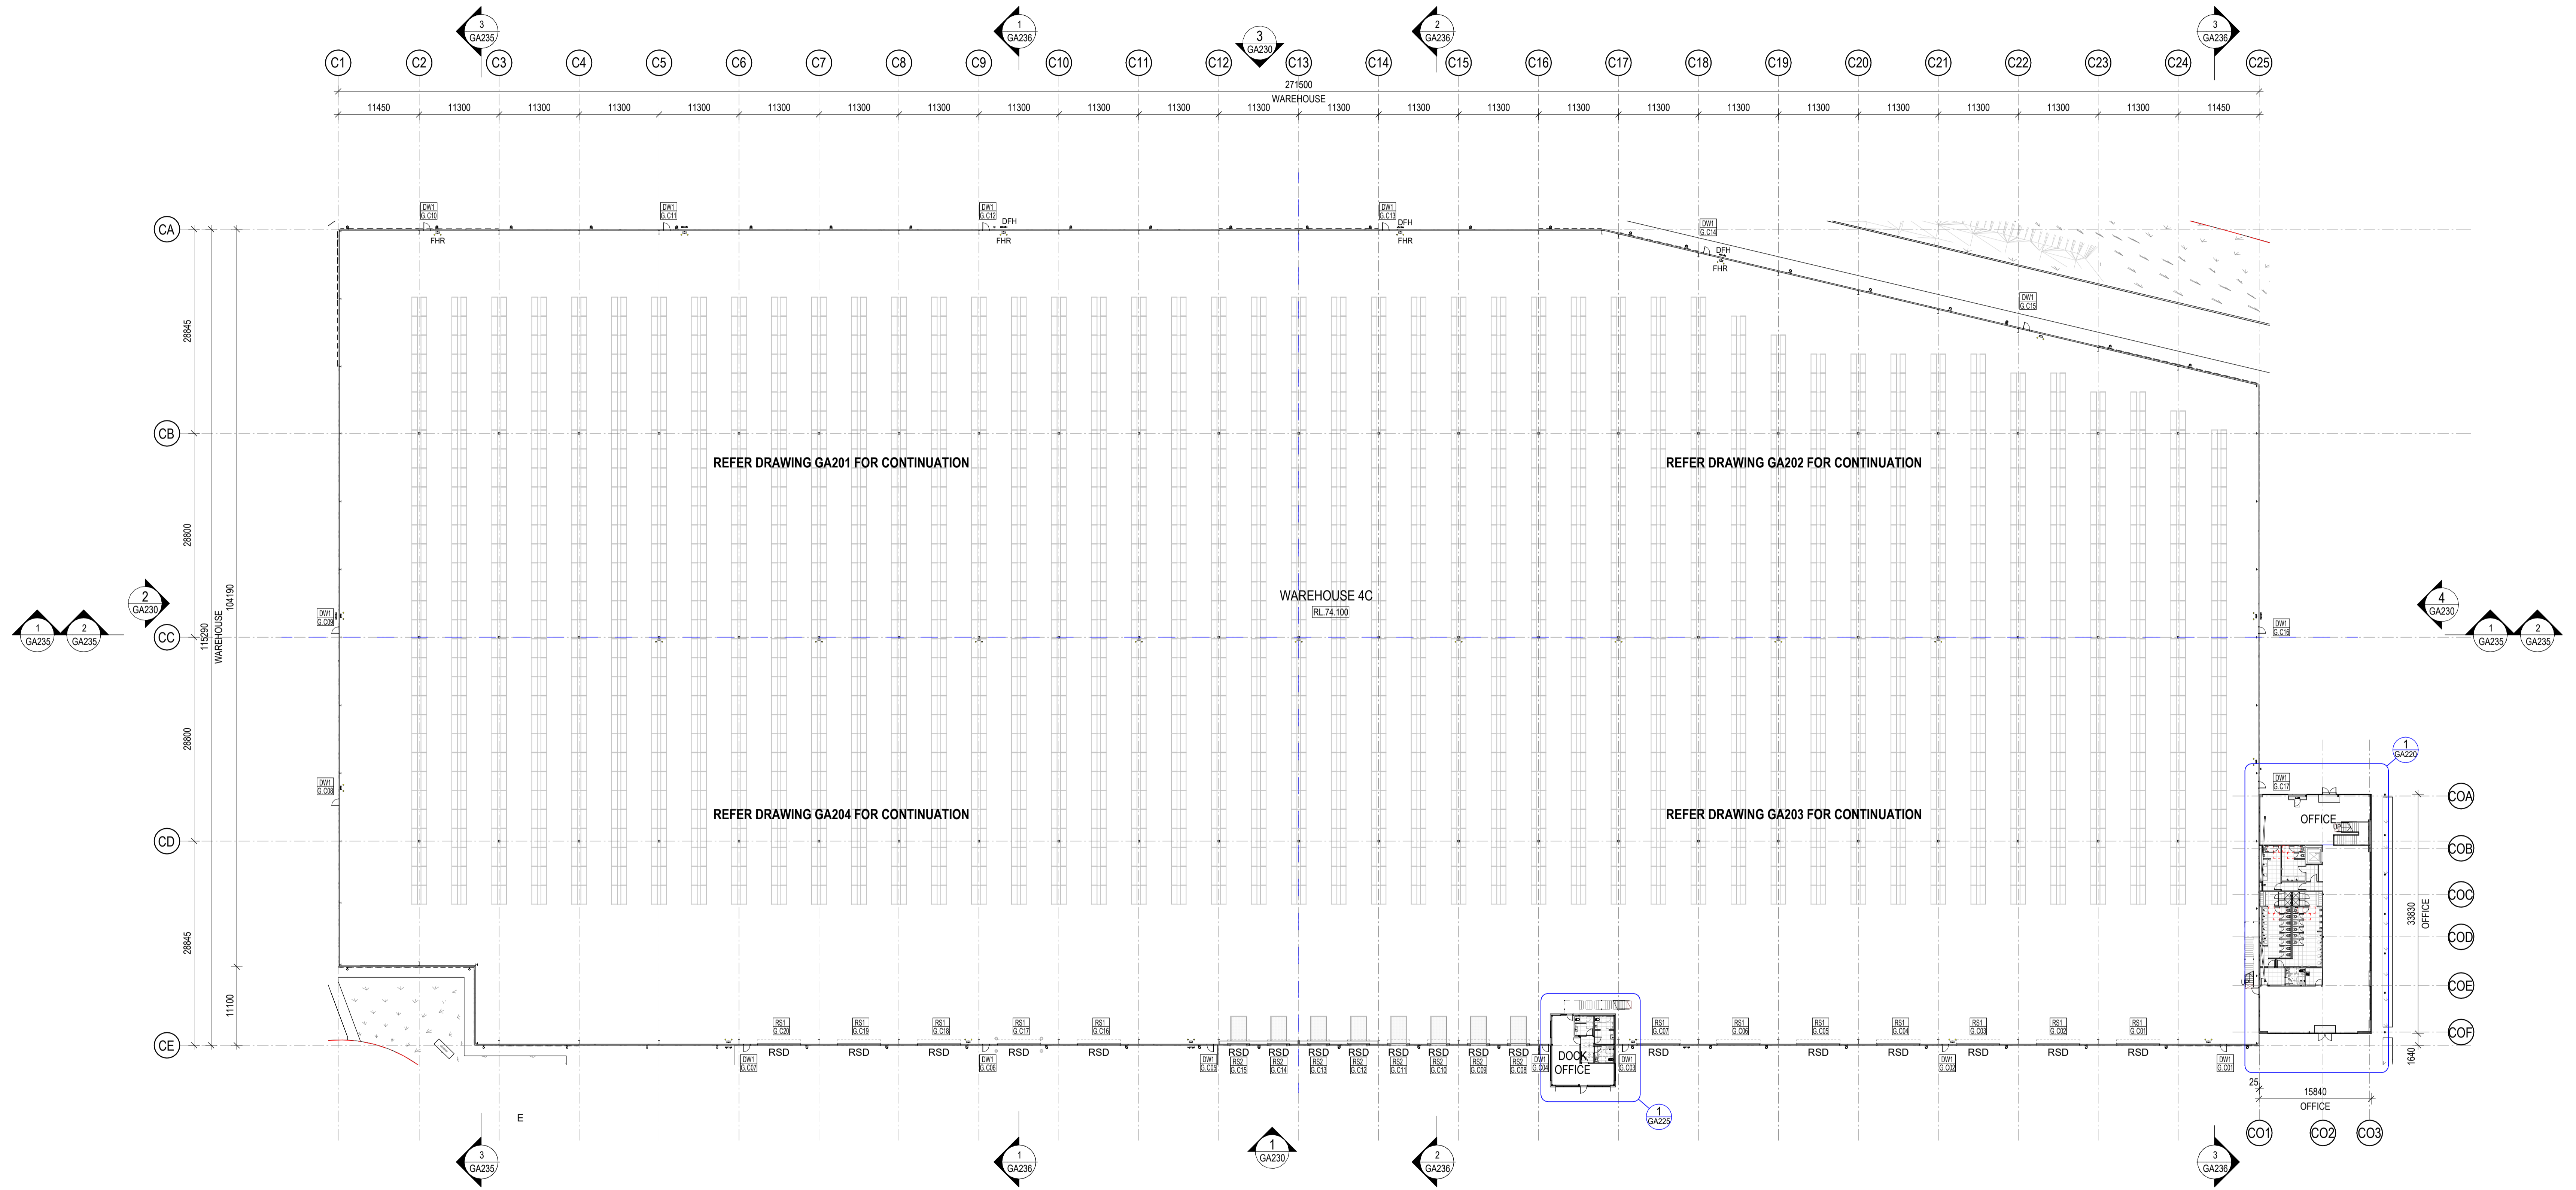

ISSUED FOR STAGE 1 CONSTRUCTION CERTIFICATE - EARLY WORKS INCLUDING EARTHWORKS, STORMWATER, PIERS, FOOTINGS, RETAINING WALLS, STRUCTURAL STEEL, WALL & ROOF CLADDING. INTERNAL RACKING, FIT-OUT & SERVICES ARE NOT INCLUDED IN CC1

FOR CONSTRUCTION CERTIFICATE

E	ISSUED FOR CONSTRUCTION CERTIFICATE 1	07/07/23	THESE DESIGN PLANS & SPECIFICATIONS AND THE COPYRIGHT THEREIN ARE THE PROPERTY OF THE ARCHITECT AND MUST NOT BE USED, REPRODUCED OR COPIED IN ANY FORM WITHOUT THE WRITTEN PERMISSION OF THIS OFFICE.
D	ISSUED FOR INFORMATION	26/06/23	
C	STRUCTURAL COORDINATION	09/06/23	FIGURES DIMENSIONS TO BE USED IN REFERENCE TO SCALING ALL DIMENSIONS TO BE CHECKED ON SITE.
B	SUBSTANTIATION ADDED	06/06/23	
A	ISSUE FOR INFORMATION	26/05/23	THIS DOCUMENT NOT TO BE USED FOR CONSTRUCTION UNLESS SIGNED & ISSUED FOR CONSTRUCTION.
#	DESCRIPTION	DATE	

CLIENT	Goodman
BUILDER	Qanstruct
PROJECT NO.	23131
TITLE	4C WAREHOUSE FLOOR PLAN - OVERALL
DATE	07/07/23
SCALE	1:400 @ B1
DRAWN	Author
CHECKED	Checker
APPROVED	Approver

CONSTRUCTION CERTIFICATE
 Approved Plans & Specifications relating to
 Date Approved: 14 July 2023
 Certificate No.: CC-23137


BLACKETT MAGNIE - COLDSMITH PTY LTD

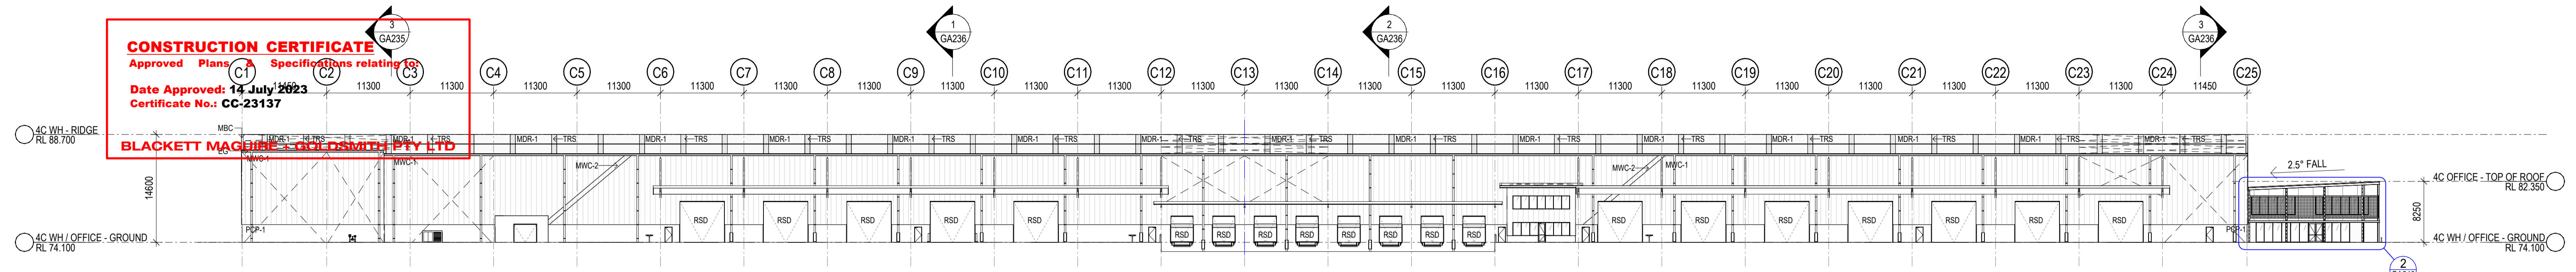


1 4C WAREHOUSE EAST ELEVATION - OVERALL 1 : 400

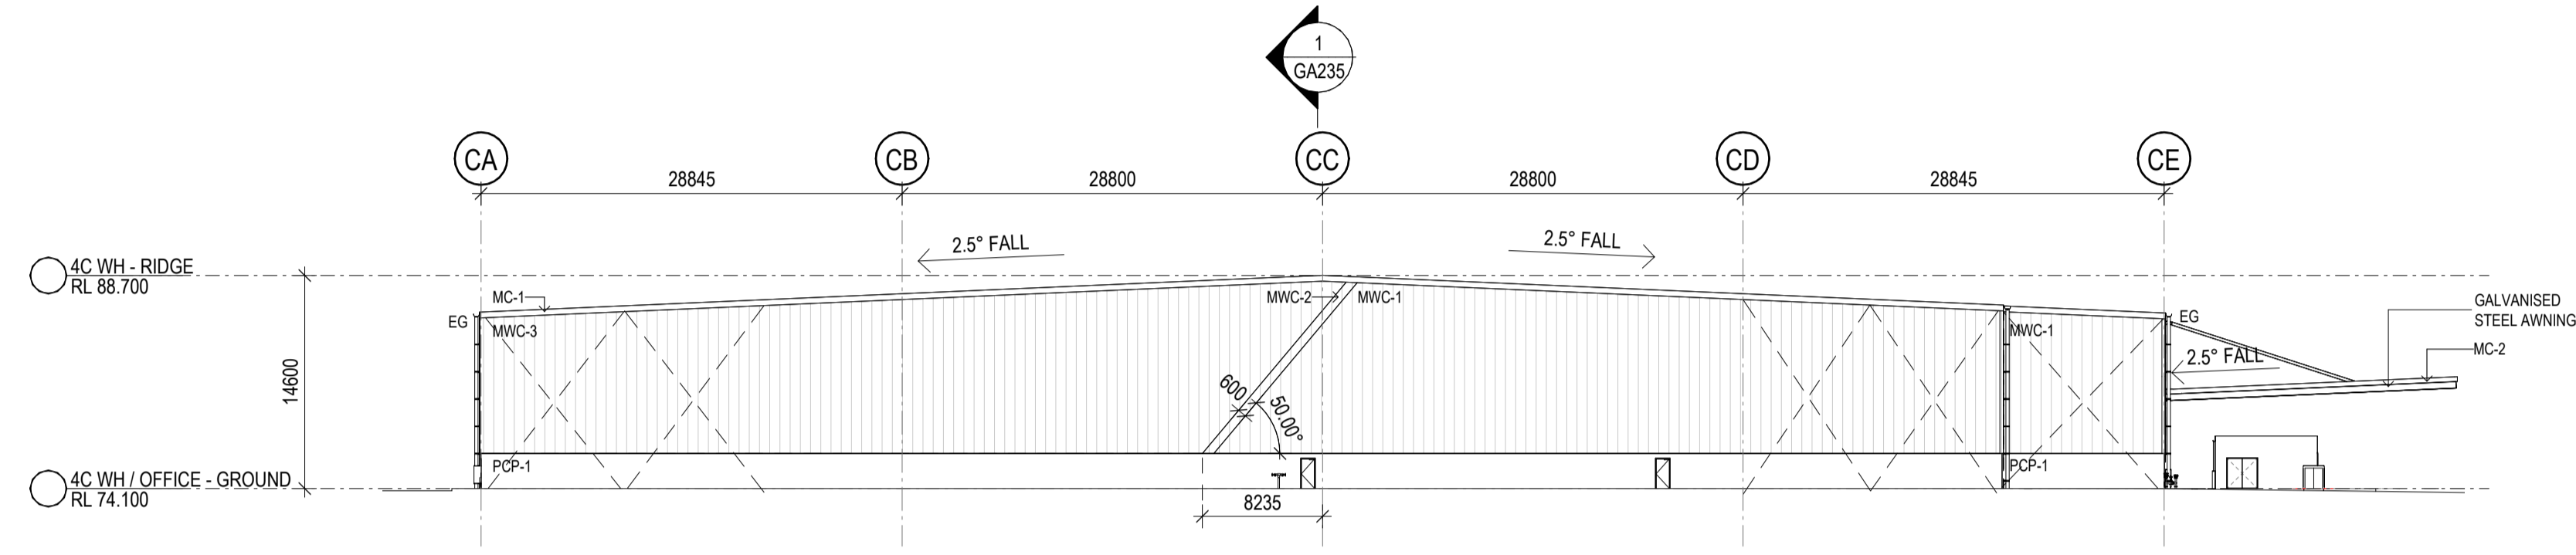

2 4C WAREHOUSE SOUTH ELEVATION - OVERALL 1 : 400

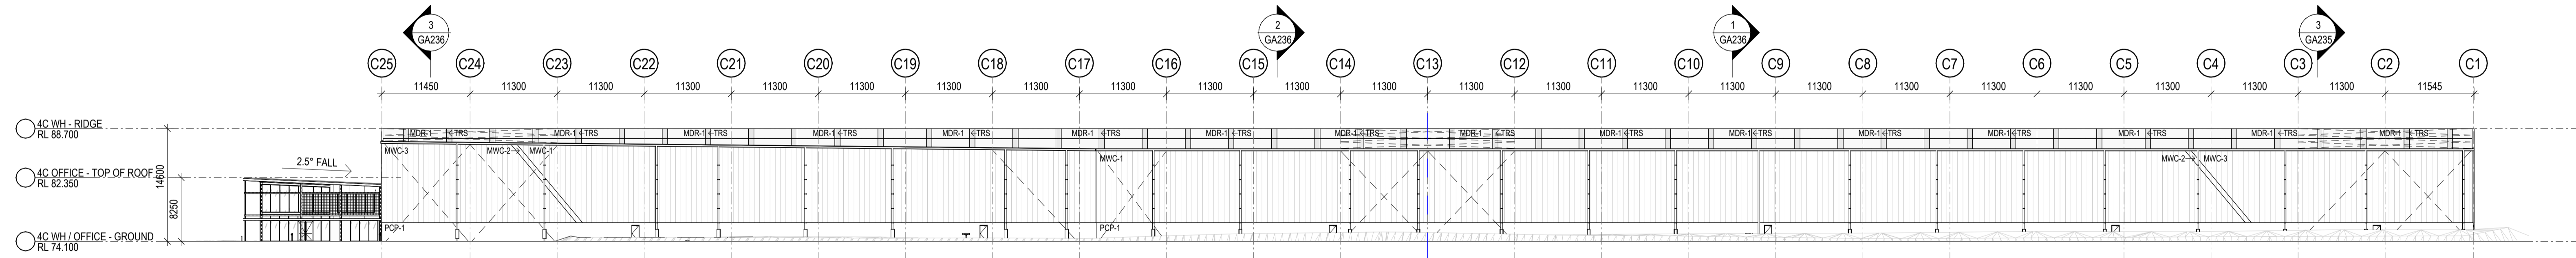

3 4C WAREHOUSE WEST ELEVATION - OVERALL 1 : 400

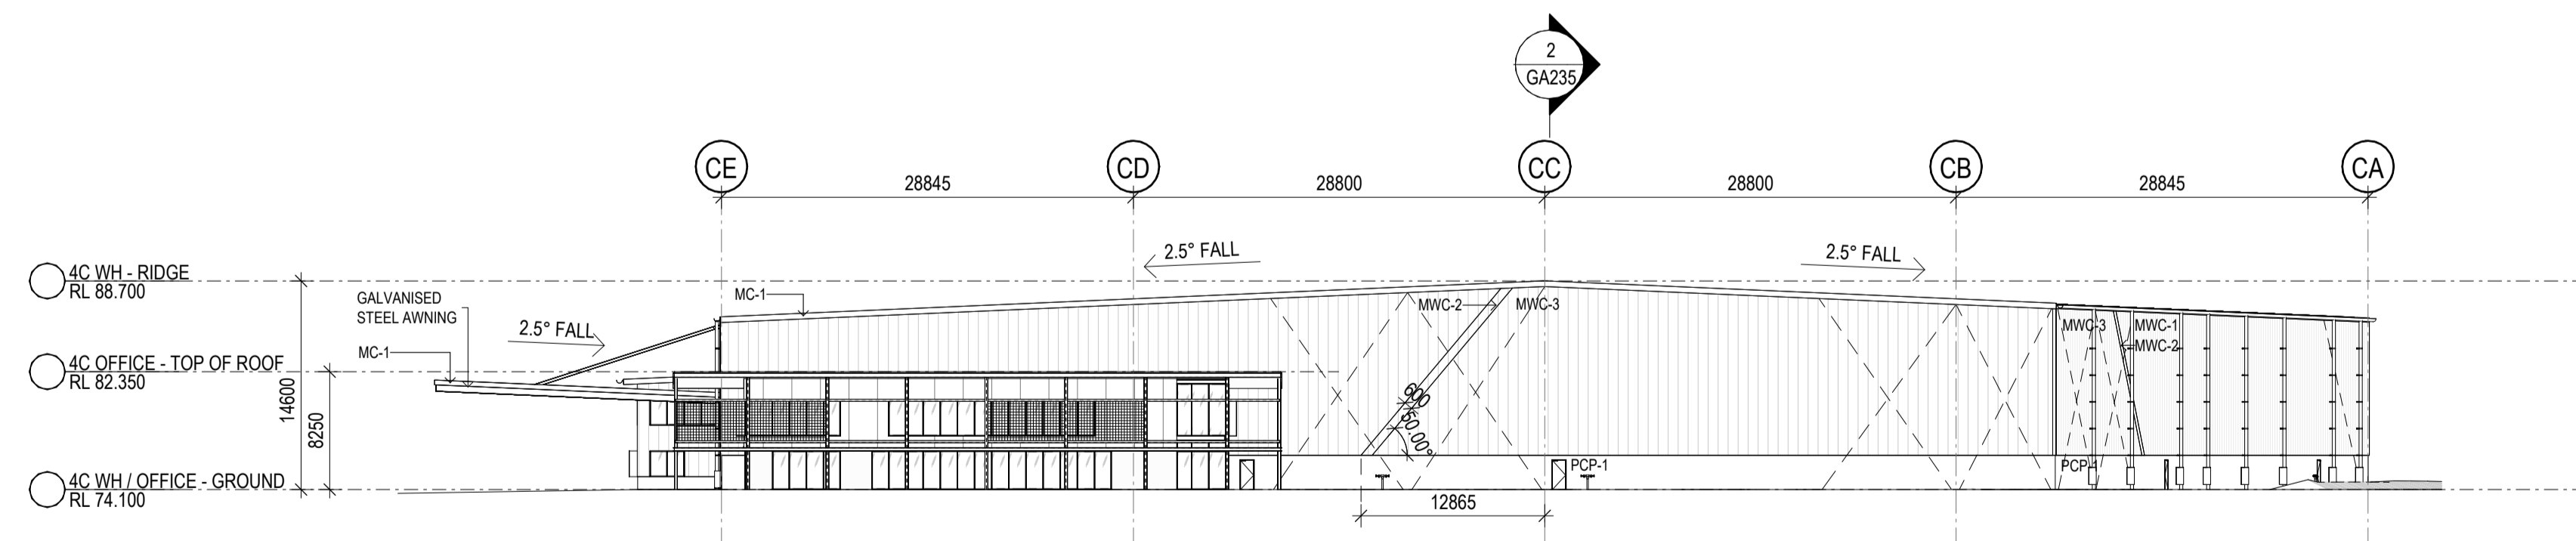

4 4C WAREHOUSE NORTH ELEVATION - OVERALL 1 : 400

EXTERNAL FINISHES SCHEDULE


ALU-1	ALUMINIUM POWDERCOAT FINISH - COLOUR : DULUX DURATEC ELECTRO BLACK ACE
BRK	AUSTRAL BRICKS GERTRUDIS DROWN 300 x 110 x 70 IN STRETCHER BOND PATTERN WITH FLUSH MORTAR JOINTS
ES-1	PAINTED STEEL - MONUMENT
MC-1	PREFINISHED METAL CAPPING - COLORBOND MONUMENT
MC-2	PREFINISHED METAL CAPPING - COLORBOND SHALE GREY
MC-3	PREFINISHED METAL CAPPING - COLORBOND SURFMIST
MDR-1	KLIPOK PROFILED METAL DECK ROOFING - COLORBOND SURFMIST
MWC-1	TRIMDEK PROFILED METAL WALL CLADDING - COLORBOND MONUMENT
MWC-2	TRIMDEK PROFILED METAL WALL CLADDING - GOODMAN GREEN
MWC-3	TRIMDEK PROFILED METAL WALL CLADDING - COLORBOND SHALE GREY
MWC-4	FIELDERS PROMINENCE OR EQUAL APPROVED FLATPAN METAL WALL CLADDING - COLORBOND MONUMENT
PCP-1	PRECAST CONCRETE WALL PANELS
TMB	SCULPTFORM ALUMINIUM CLICK ON FLAT 75 BATTENS - BLACKBUTT
TRS	TRANSLUCENT ROOF SHEETING - AMPELITE WONDERGLASS (GC)

ISSUED FOR STAGE 1 CONSTRUCTION CERTIFICATE - EARLY WORKS INCLUDING EARTHWORKS, STORMWATER, PIERS, FOOTINGS, RETAINING WALLS, STRUCTURAL STEEL, WALL & ROOF CLADDING.


INTERNAL RACKING, FIT-OUT & SERVICES ARE NOT INCLUDED IN CC1

FOR CONSTRUCTION CERTIFICATE


CONSTRUCTION CERTIFICATE
 Approved Plans & Specifications relating to:
 Date Approved: 14 July 2023
 Certificate No.: CC-23137
BLACKETT MAQUIRE + GOLDSMITH PTY LTD

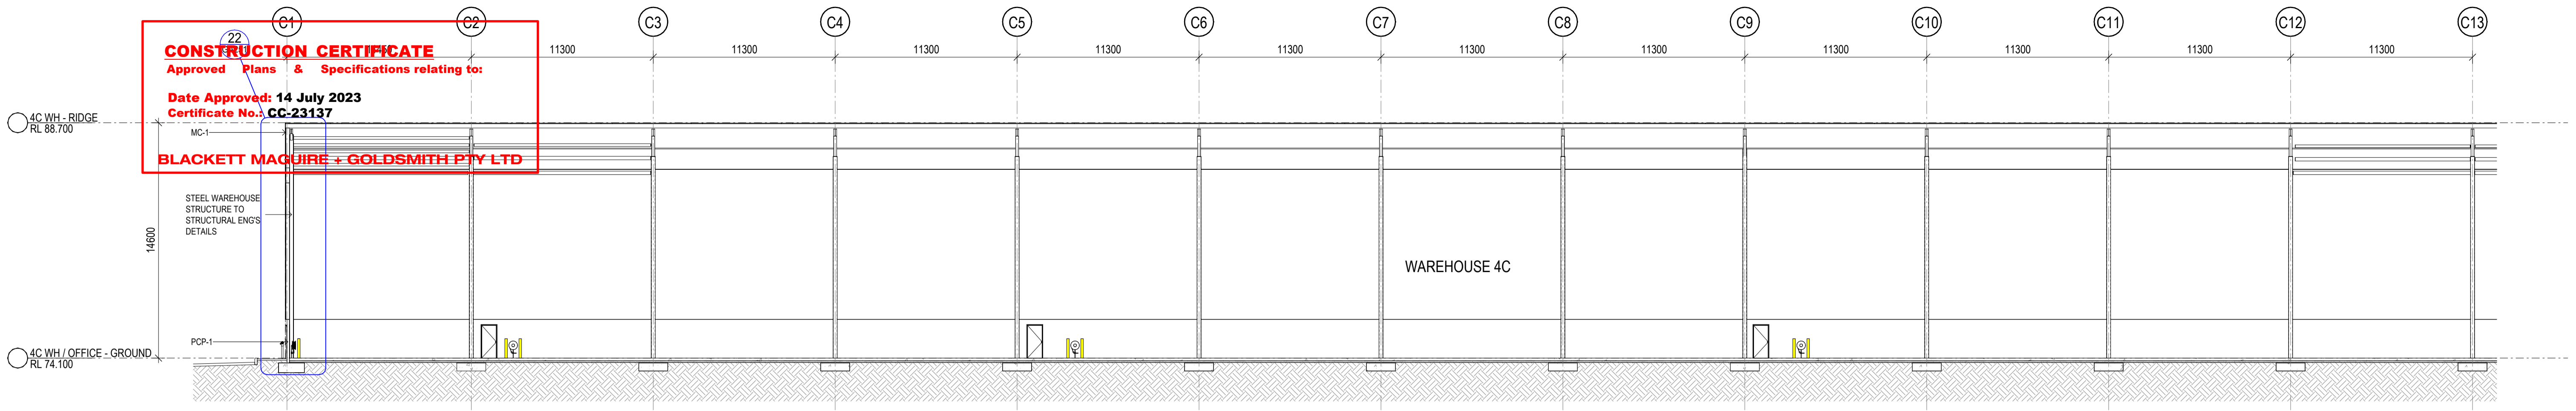

1 4C WAREHOUSE SECTION 1 - PART 1 1 : 200

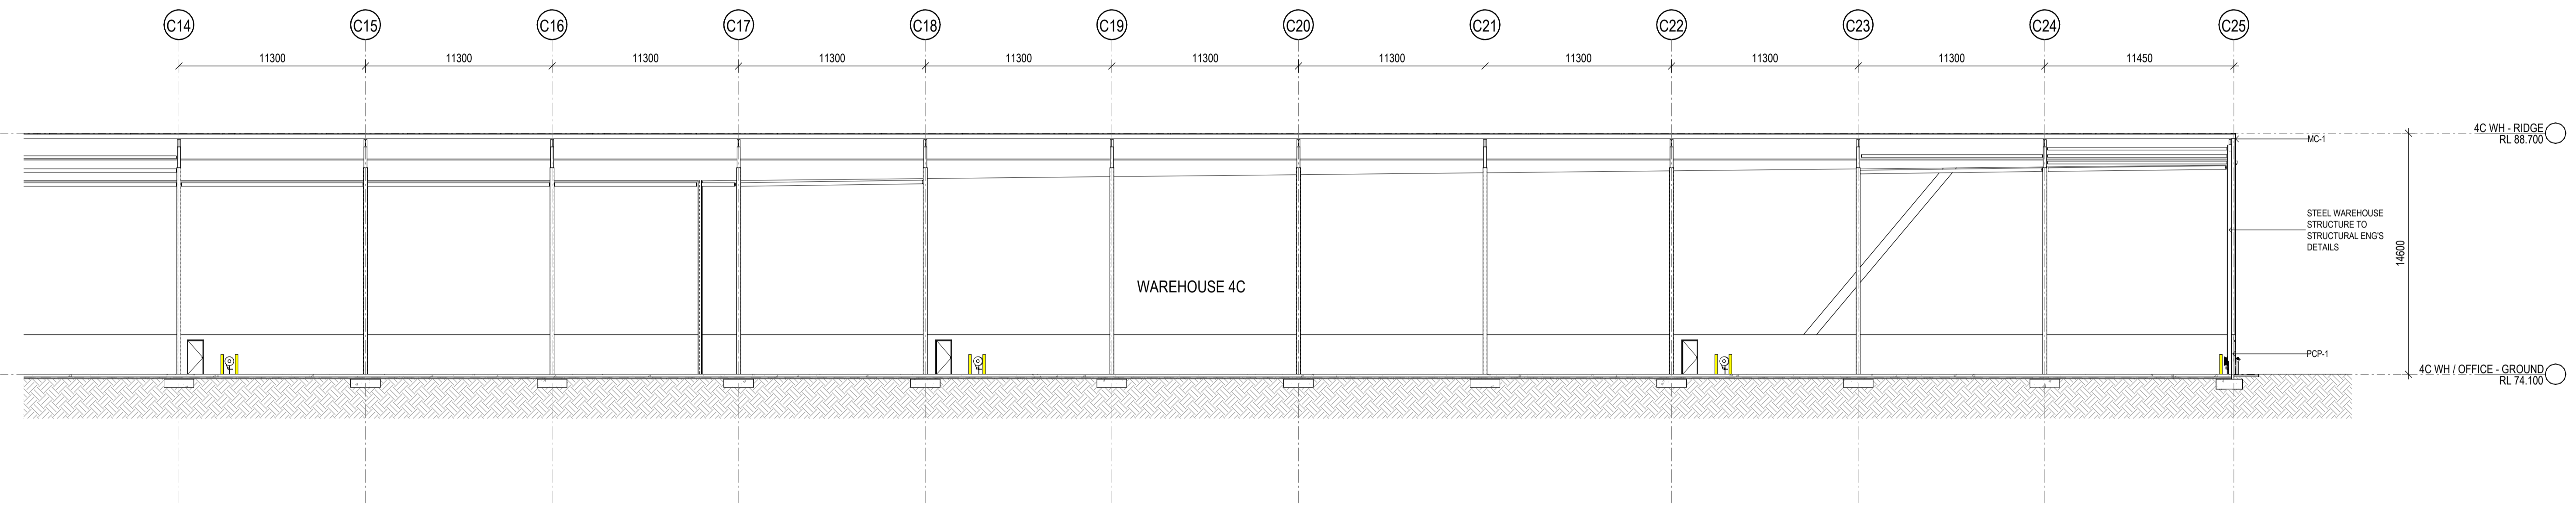

2 4C WAREHOUSE SECTION 1 - PART 2 1 : 200

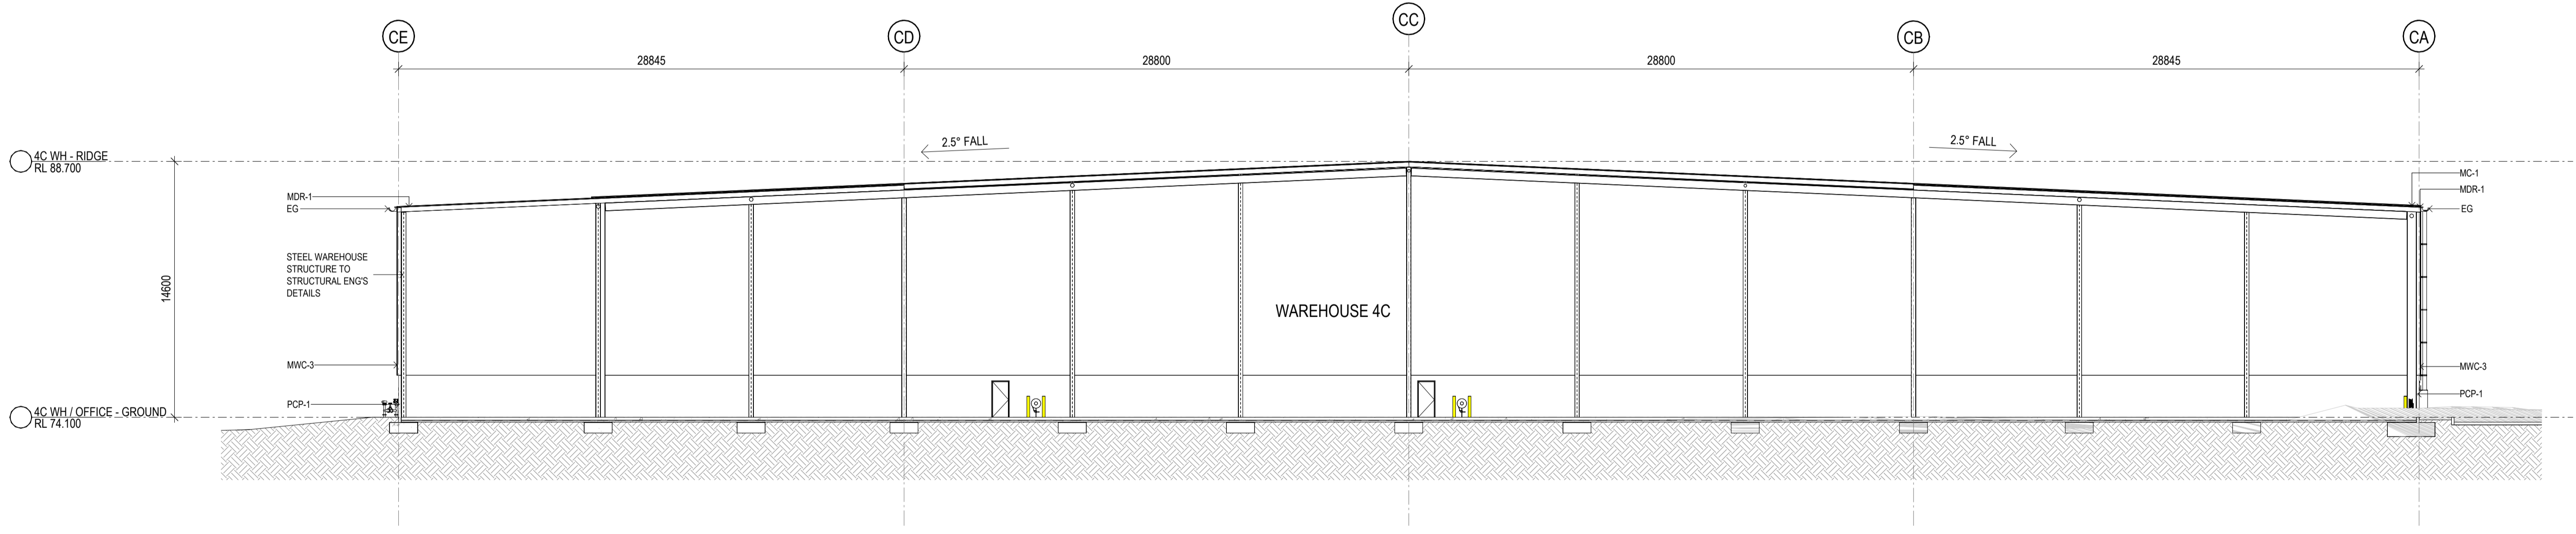


3 4C WAREHOUSE SECTION 2 1 : 200


ISSUED FOR STAGE 1 CONSTRUCTION CERTIFICATE - EARLY WORKS INCLUDING EARTHWORKS, STORMWATER, PIERS, FOOTINGS, RETAINING WALLS, STRUCTURAL STEEL, WALL & ROOF CLADDING.
 INTERNAL RACKING, FIT-OUT & SERVICES ARE NOT INCLUDED IN CC1

FOR CONSTRUCTION CERTIFICATE


CONSTRUCTION CERTIFICATE
 Approved Plans & Specifications relating to
 Date Approved: 14 July 2023
 Certificate No.: CC-23137
BLACKETT MAGUIRE + GOLDSMITH PTY LTD

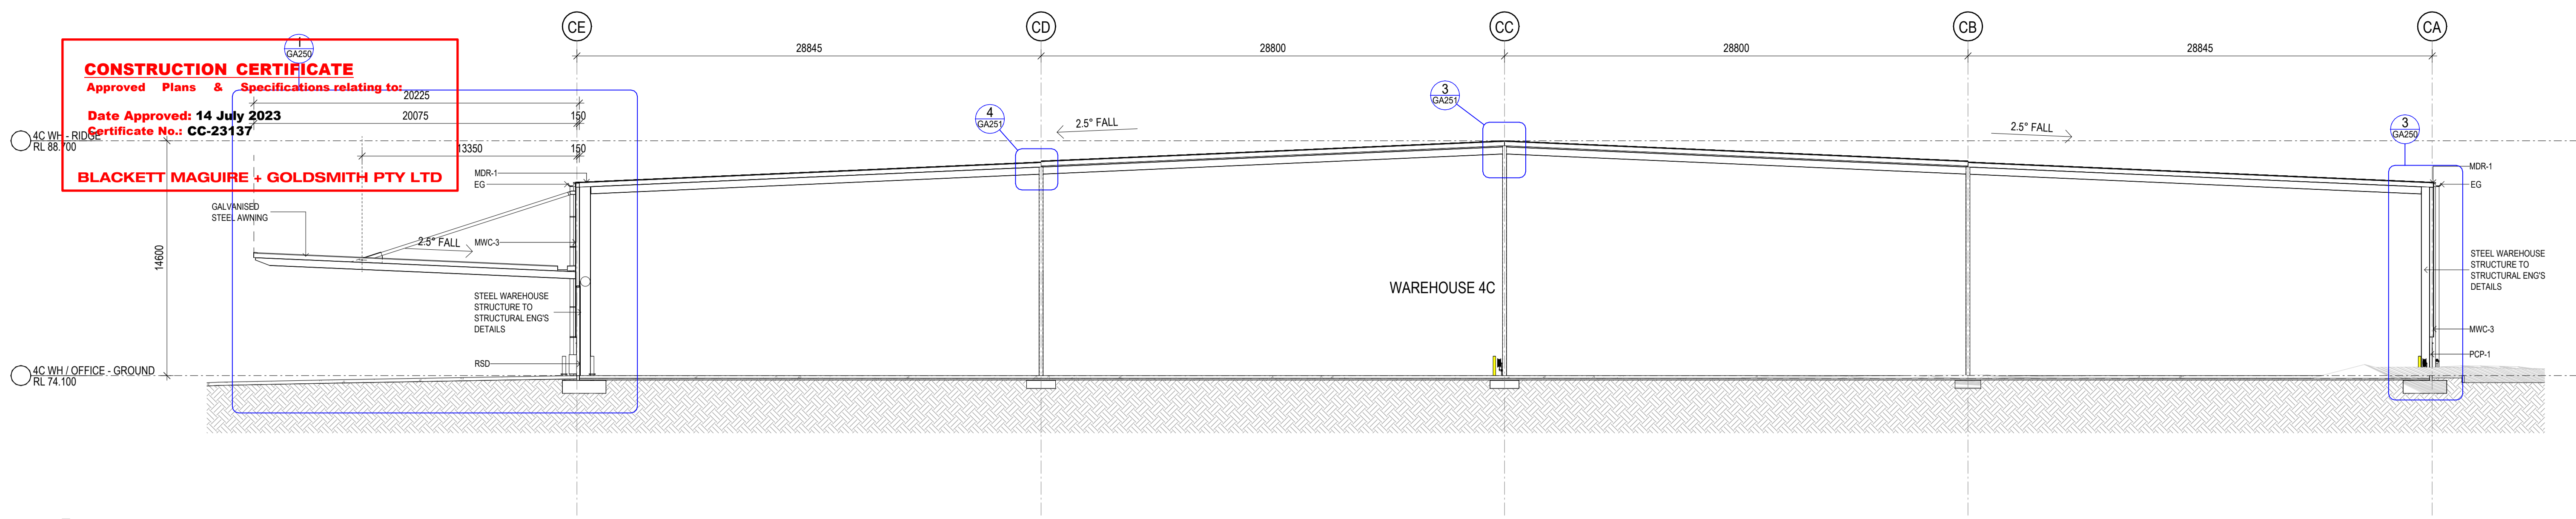

1 4C WAREHOUSE SECTION 3 1:200

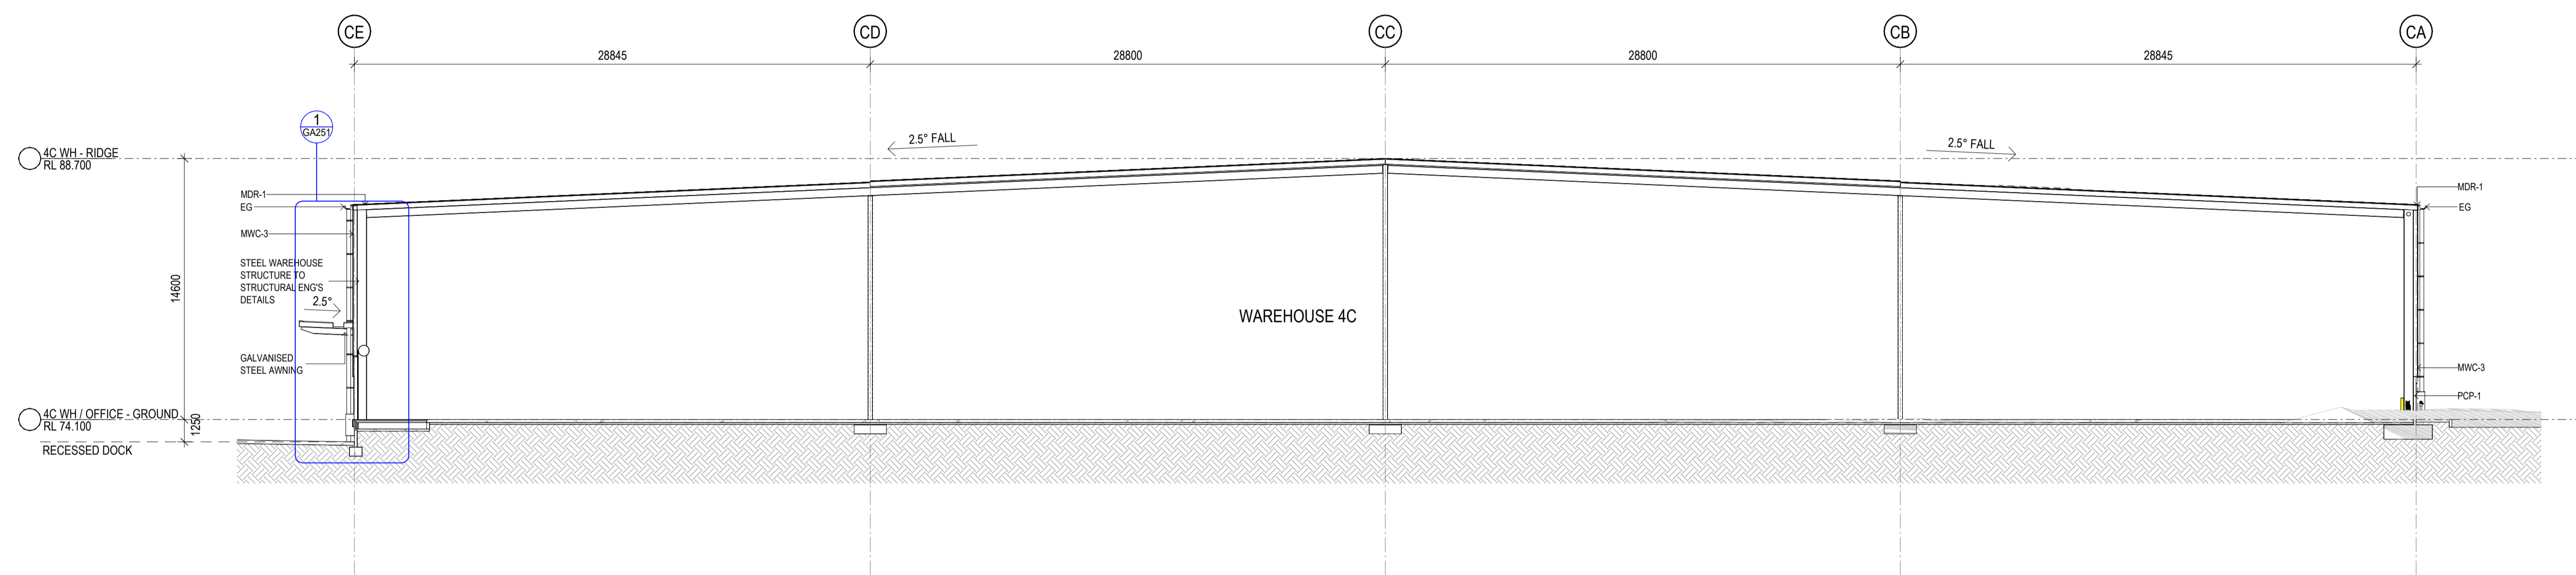

2 4C WAREHOUSE SECTION 4 1:200

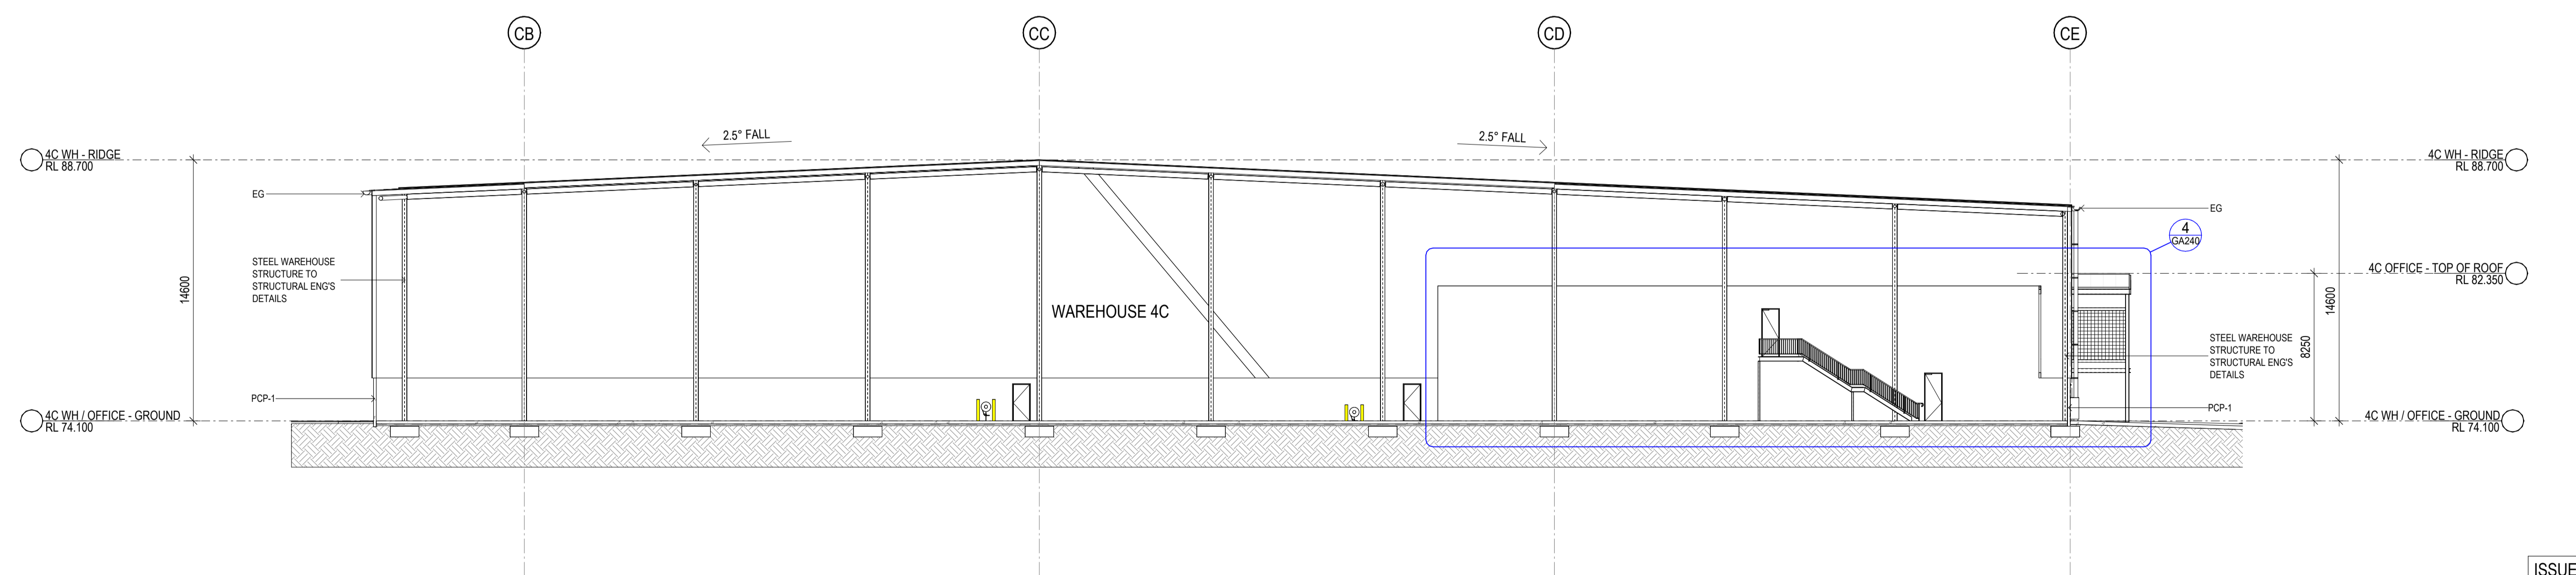

3 4C WAREHOUSE SECTION 5 1:200

ISSUED FOR STAGE 1 CONSTRUCTION CERTIFICATE - EARLY WORKS INCLUDING EARTHWORKS, STORMWATER, PIERS, FOOTINGS, RETAINING WALLS, STRUCTURAL STEEL, WALL & ROOF CLADDING. INTERNAL RACKING, FIT-OUT & SERVICES ARE NOT INCLUDED IN CC1


FOR CONSTRUCTION CERTIFICATE

D	ISSUED FOR CONSTRUCTION CERTIFICATE 1	07/07/23	THESE DESIGN PLANS & SPECIFICATIONS AND THE COPYRIGHT THEREIN ARE THE PROPERTY OF THE ARCHITECT AND MUST NOT BE USED, REPRODUCED OR COPIED IN ANY MANNER WITHOUT THE WRITTEN PERMISSION OF THIS OFFICE.
C	ISSUED FOR INFORMATION	26/06/23	FIGURES DIMENSIONS TO BE USED IN REFERENCE TO SCALES ALL DIMENSIONS TO BE CHECKED ON SITE.
1	Drawings added	09/06/23	THIS DOCUMENT NOT TO BE USED FOR CONSTRUCTION UNLESS SIGNED & ISSUED FOR CONSTRUCTION.
B	PRELIMINARY ISSUE	26/05/23	
A	ISSUE FOR INFORMATION	26/05/23	
#	DESCRIPTION	DATE	


CLIENT	Goodman
BUILDER	Qanstruct Partner of choice
PROJECT NO.	OAKDALE WEST -- LOTS 4C & 4D
DATE	07/07/23
SCALE	1:200 @ B1
DRAWN	Author
CHECKED	Checker
APPROVED	Approver

TITLE	4C WAREHOUSE SECTIONS - SHEET 2	DWG NO.	GA236	REVISION	D
PROJECT NO.	23131	DATE	07/07/23	SCALE	1:200 @ B1
CLIENT	OAKDALE WEST -- LOTS 4C & 4D	DRAWN	Author	CHECKED	Checker
DATE	07/07/23	APPROVED	Approver		


CONSTRUCTION CERTIFICATE
 Approved Plans & Specifications relating to:
 Date Approved: 14 July 2023
 Certificate No.: CC-23137
BLACKETT MAGUIRE + GOLDSMITH PTY LTD

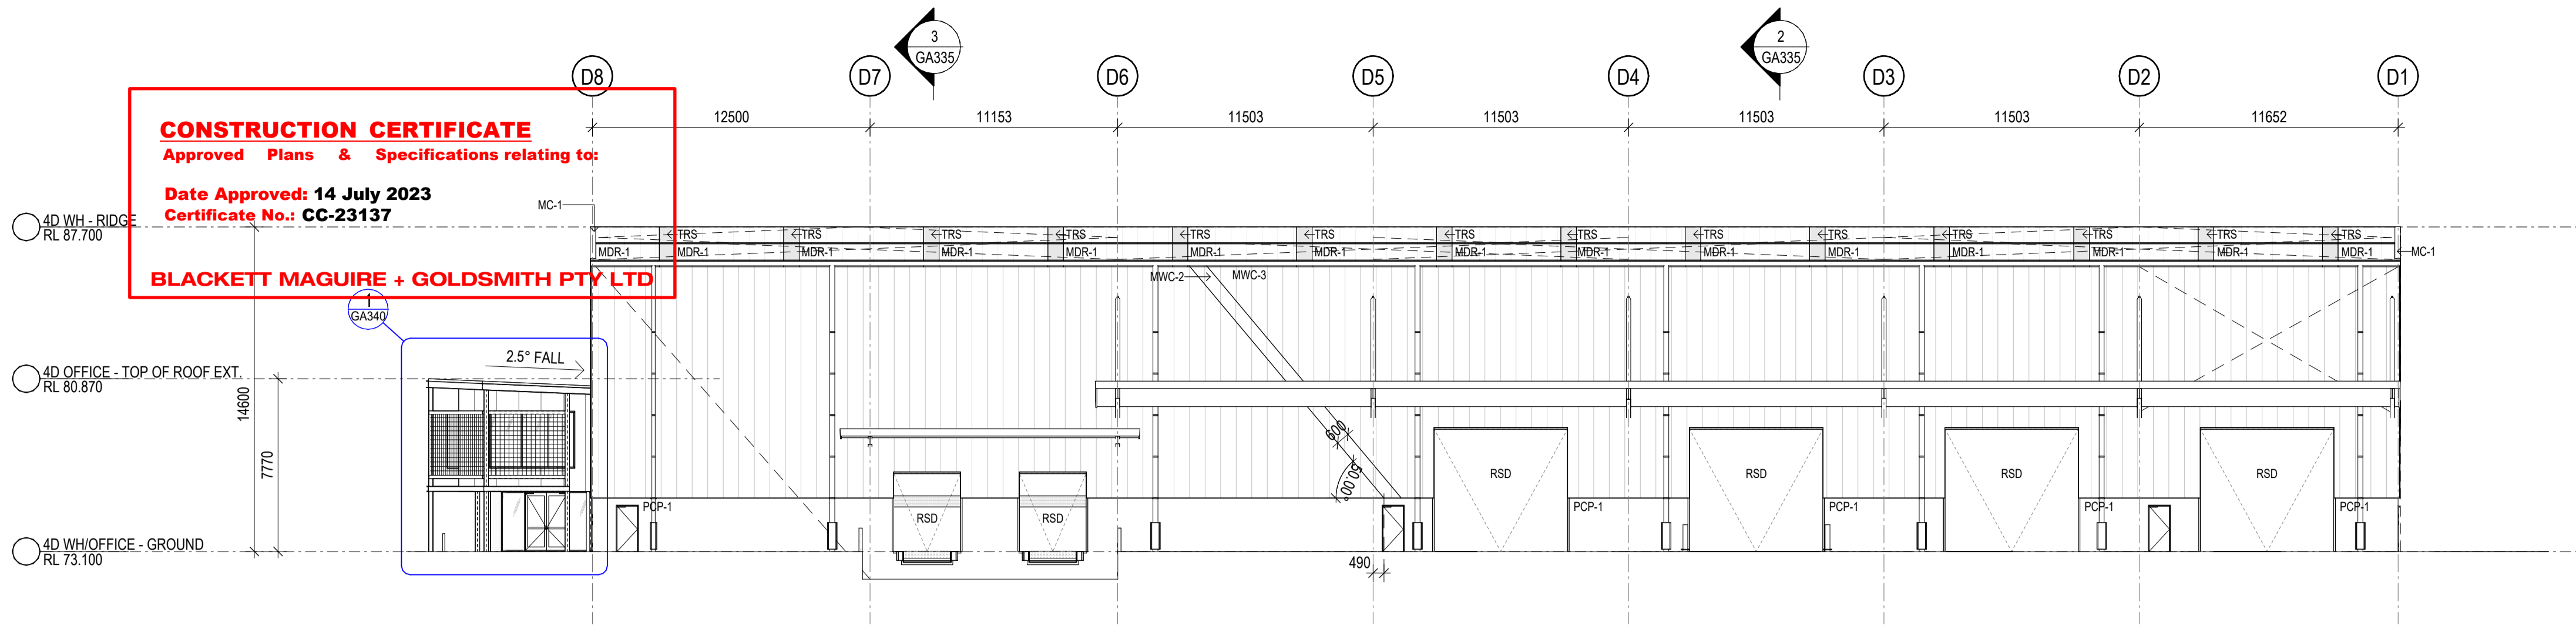


1 4D WAREHOUSE NORTH ELEVATION - OVERALL 1:200

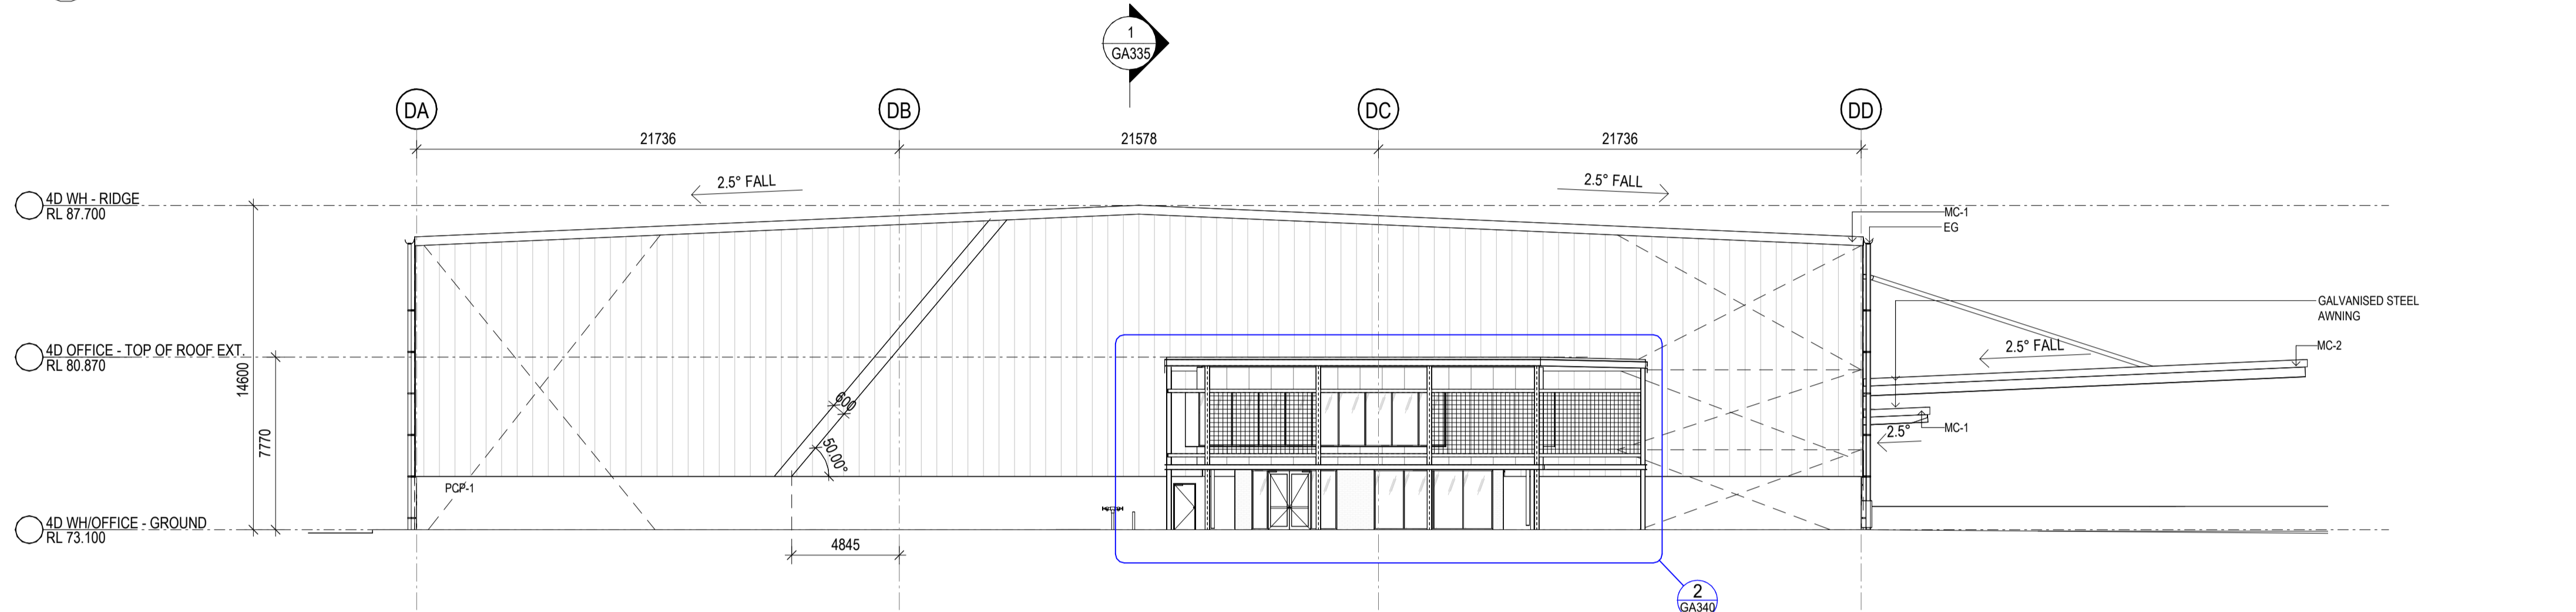

2 4D WAREHOUSE EAST ELEVATION - OVERALL 1:200

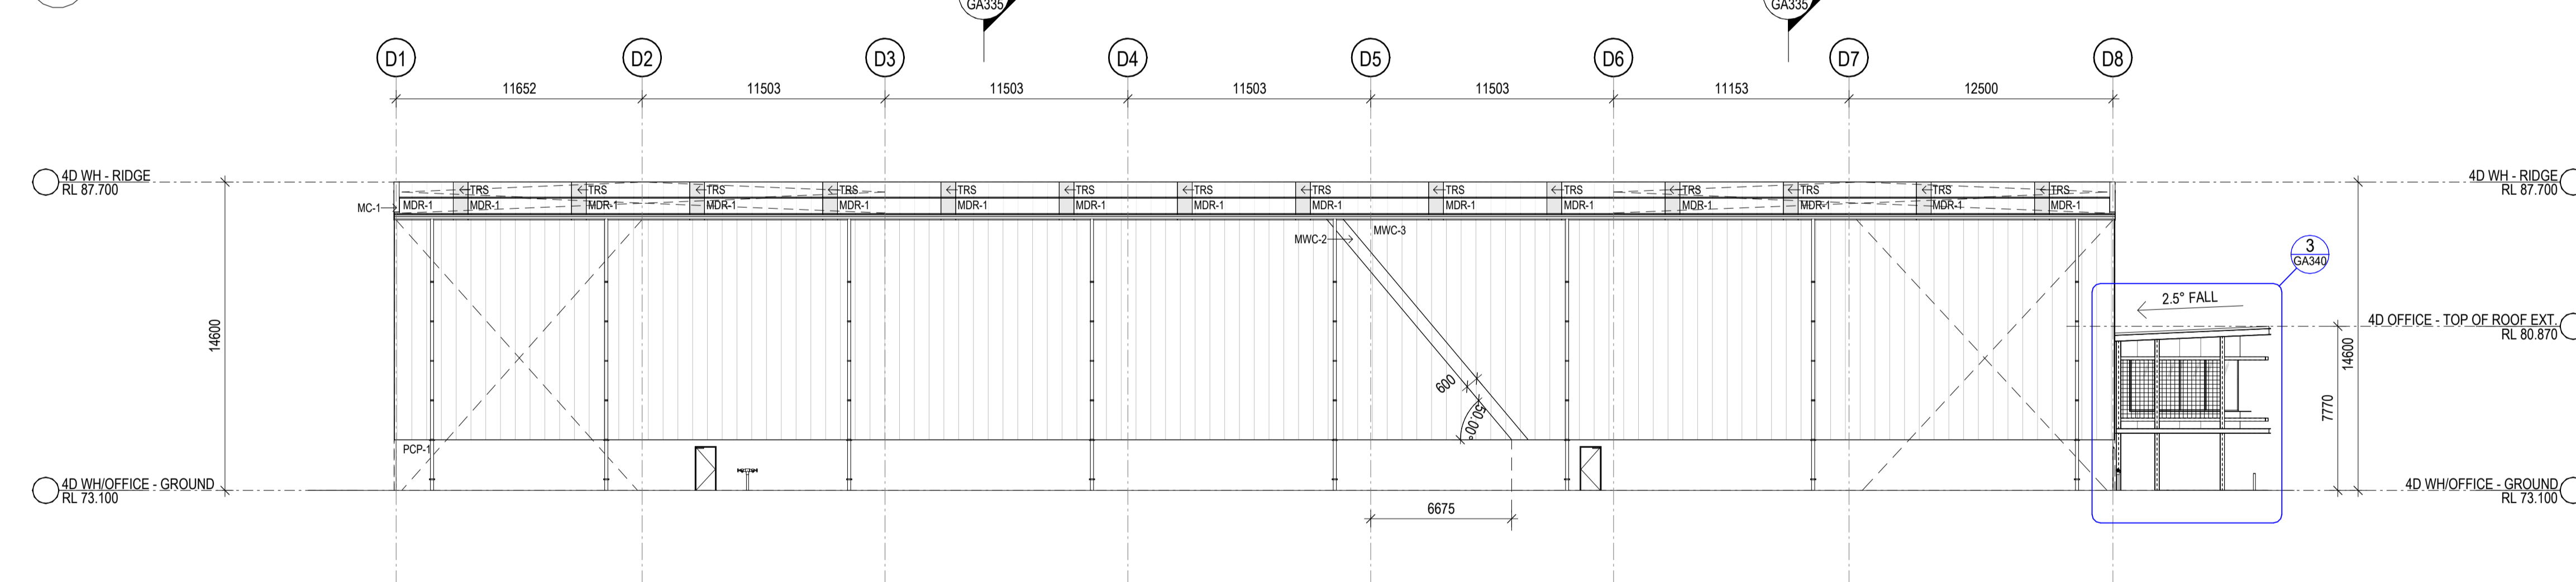

3 4D WAREHOUSE SOUTH ELEVATION - OVERALL 1:200

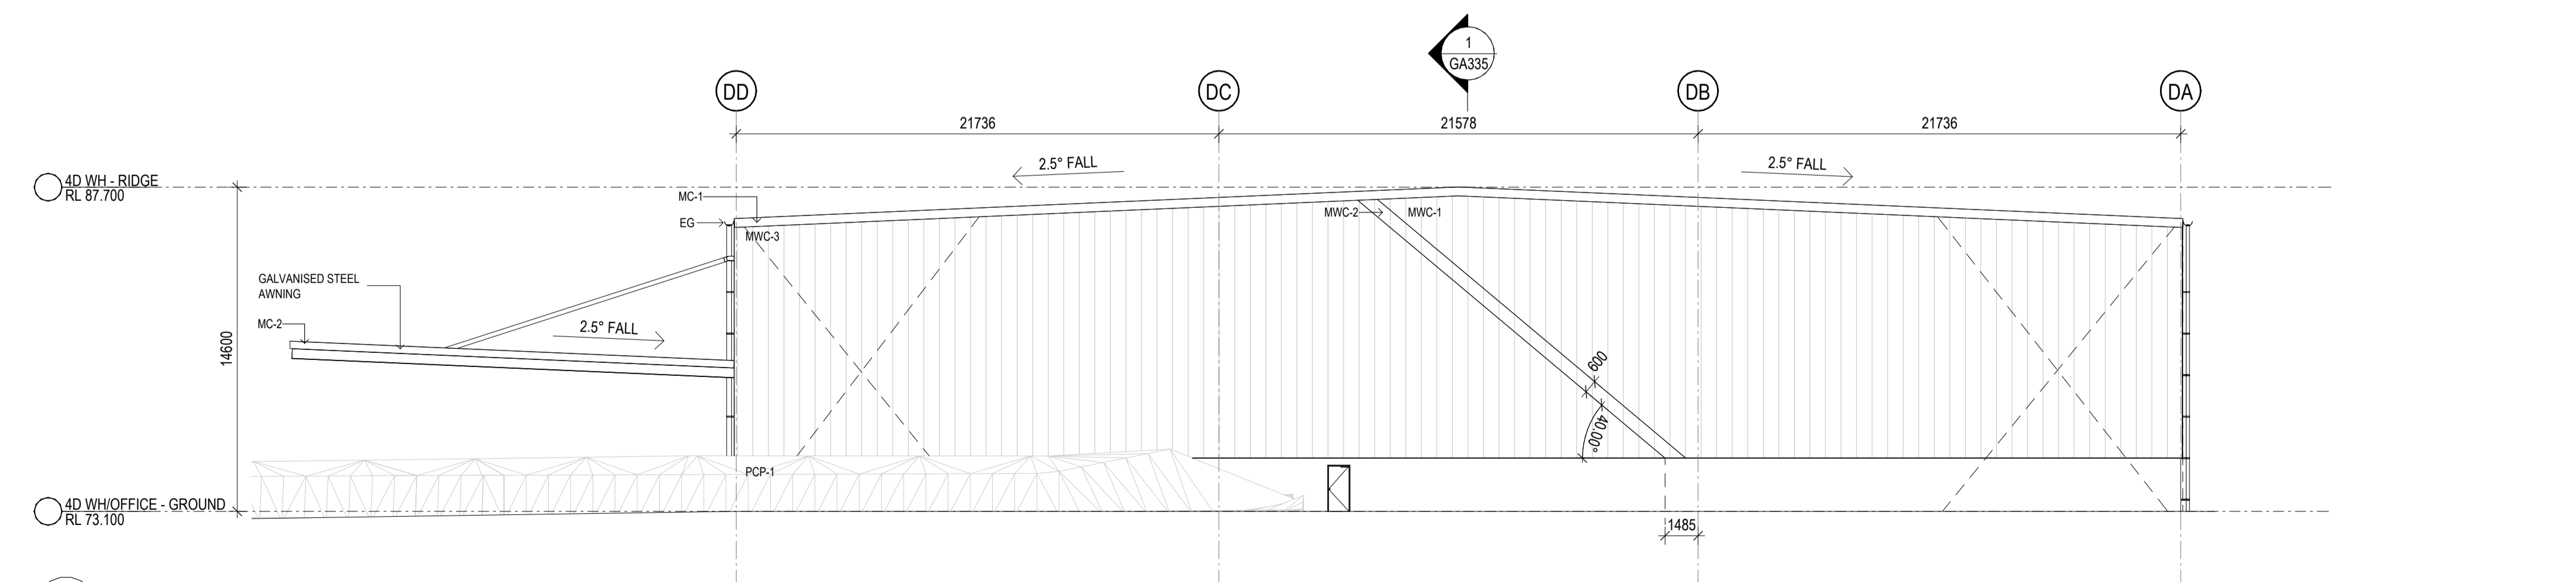

4 4D WAREHOUSE WEST ELEVATION - OVERALL 1:200

EXTERNAL FINISHES SCHEDULE

ALU-1	ALUMINIUM POWDERCOAT FINISH - COLOUR : DULUX DURATEC ELECTRO BLACK ACE
BRK	AUSTRAL BRICKS GERTRUDIS DROWN 300 x 110 x 70 IN STRETCHER BOND PATTERN WITH FLUSH MORTAR JOINTS
ES-1	PAINTED STEEL - MONUMENT
MC-1	PREFINISHED METAL CAPPING - COLORBOND MONUMENT
MC-2	PREFINISHED METAL CAPPING - COLORBOND SHALE GREY
MC-3	PREFINISHED METAL CAPPING - COLORBOND SURFMIST
MDR-1	KLILOK PROFILED METAL DECK ROOFING - COLORBOND SURFMIST
MWC-1	TRIMDEK PROFILED METAL WALL CLADDING - COLORBOND MONUMENT
MWC-2	TRIMDEK PROFILED METAL WALL CLADDING - GOODMAN GREEN
MWC-3	TRIMDEK PROFILED METAL WALL CLADDING - COLORBOND SHALE GREY
MWC-4	FIELDERS PROMINENCE OR EQUAL APPROVED FLATPAN METAL WALL CLADDING - COLORBOND MONUMENT
PCP-1	PRECAST CONCRETE WALL PANELS
TMB	SCULPTFORM ALUMINIUM CLICK ON FLAT 75 BATTENS - BLACKBUTT
TRS	TRANSLUCENT ROOF SHEETING - AMPELITE WONDERGLASS (GC)

ISSUED FOR STAGE 1 CONSTRUCTION CERTIFICATE - EARLY WORKS INCLUDING EARTHWORKS, STORMWATER, PIERS, FOOTINGS, RETAINING WALLS, STRUCTURAL STEEL, WALL & ROOF CLADDING.
 INTERNAL RACKING, FIT-OUT & SERVICES ARE NOT INCLUDED IN CC1


FOR CONSTRUCTION CERTIFICATE

E	ISSUED FOR CONSTRUCTION CERTIFICATE 1	07/07/23	THESE DESIGN PLANS & SPECIFICATIONS AND THE COPYRIGHT THEREIN ARE THE PROPERTY OF THE ARCHITECT AND MUST NOT BE USED, REPRODUCED OR COPIED IN ANY MANNER WITHOUT THE WRITTEN PERMISSION OF THIS OFFICE.
D	ISSUED FOR INFORMATION	26/06/23	
C	ISSUED FOR INFORMATION	16/06/23	FIGURES DIMENSIONS TO BE USED IN REFERENCE TO SCALES ALL DIMENSIONS TO BE CHECKED ON SITE.
B	STRUCTURAL COORDINATION	09/06/23	THIS DOCUMENT NOT TO BE USED FOR CONSTRUCTION UNLESS SIGNED & ISSUED FOR CONSTRUCTION.
A	ISSUED FOR INFORMATION	26/05/23	
#	DESCRIPTION	DATE	


CLIENT	Goodman
BUILDER	Ganstruct
PROJECT NO.	23131
SCALE	1:200 @ B1
DRAWN	Author
CHECKED	Checker
APPROVED	Approver

CLIENT	Goodman	BUILDER	Ganstruct	PROJECT NO.	23131
				SCALE	1:200 @ B1
				DRAWN	Author
				CHECKED	Checker
				APPROVED	Approver
				TITLE	4D WAREHOUSE ELEVATIONS
				DWG NO.	GA330
				REVISION	E


CONSTRUCTION CERTIFICATE
 Approved Plans & Specifications relating to:
 Date Approved: 14 July 2023
 Certificate No: CC-23137
 BLACKETT MAGUIRE + GOLDSMITH PTY LTD

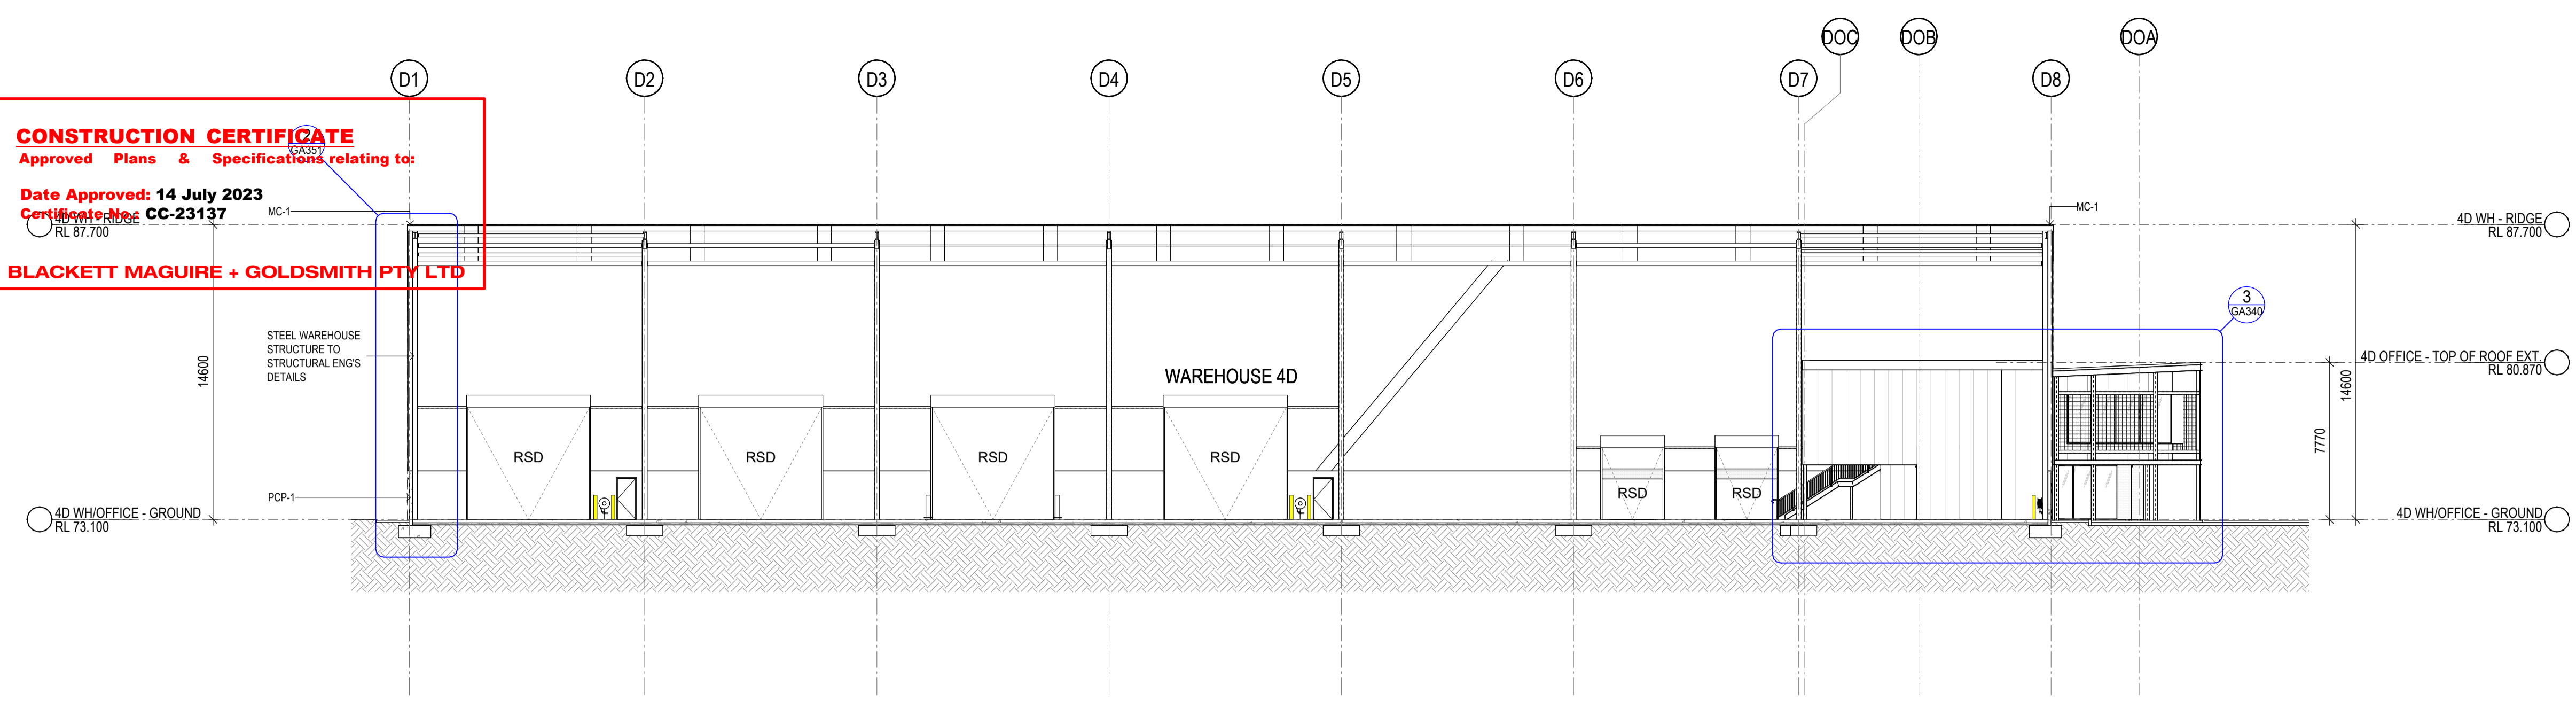

1 4D WAREHOUSE SECTION 1 1:200

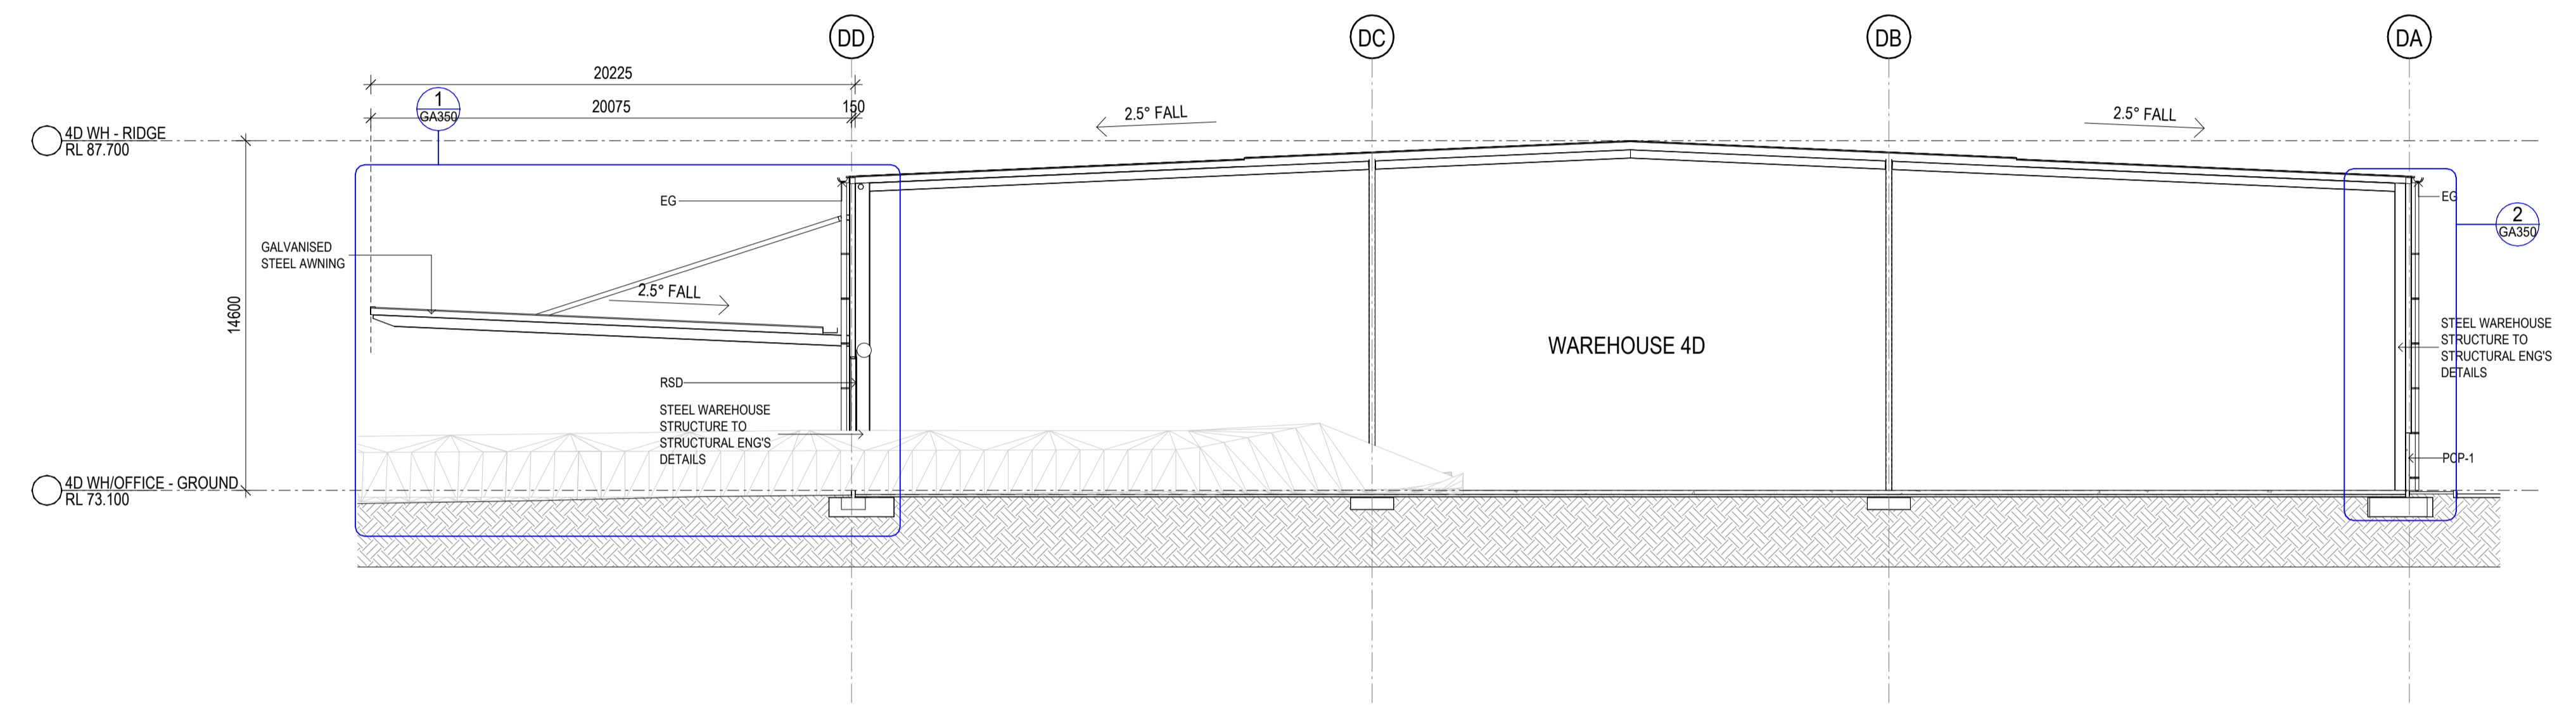

2 4D WAREHOUSE SECTION 2 1:200

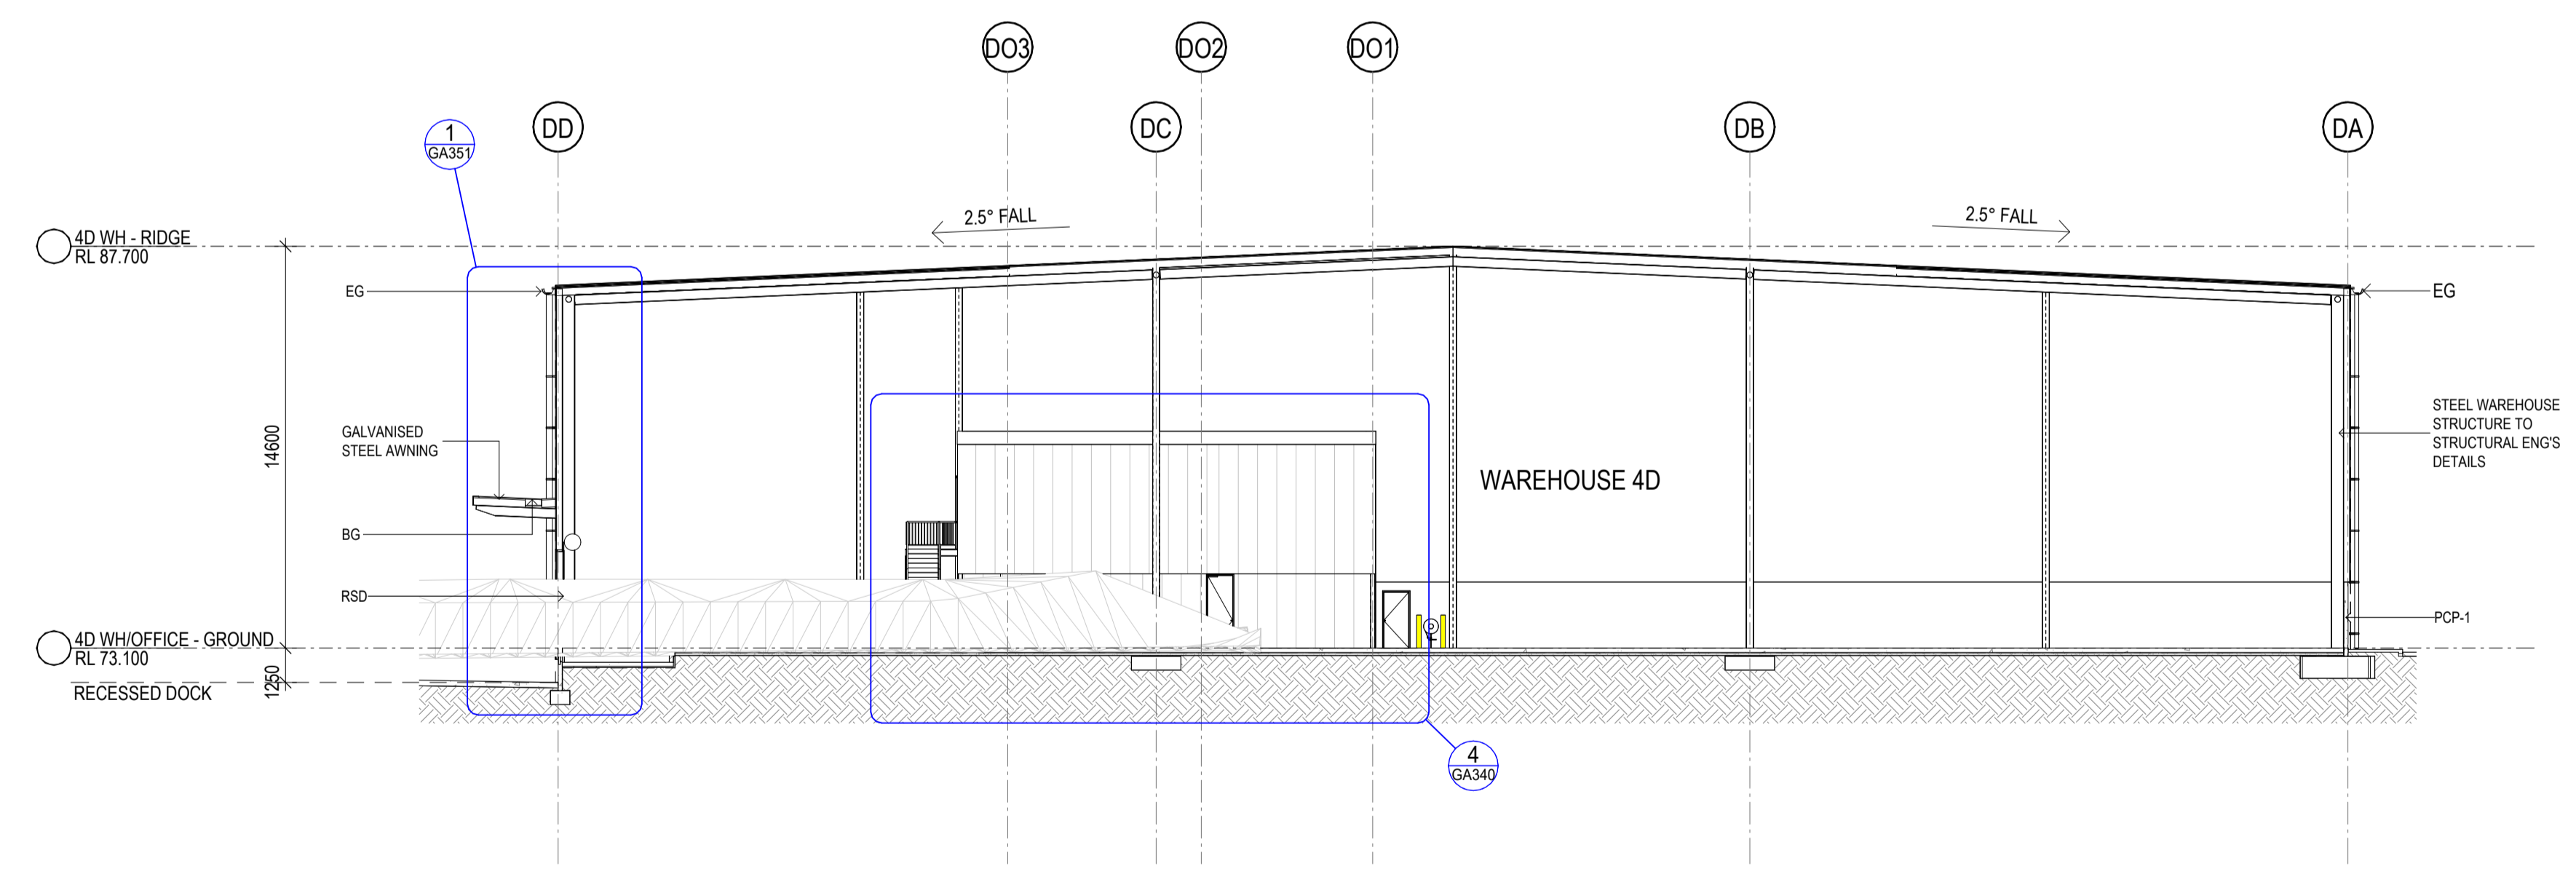

3 4D WAREHOUSE SECTION 3 1:200

ISSUED FOR STAGE 1 CONSTRUCTION CERTIFICATE - EARLY WORKS INCLUDING EARTHWORKS, STORMWATER, PIERS, FOOTINGS, RETAINING WALLS, STRUCTURAL STEEL, WALL & ROOF CLADDING.
 INTERNAL RACKING, FIT-OUT & SERVICES ARE NOT INCLUDED IN CC1

FOR CONSTRUCTION CERTIFICATE

D	ISSUED FOR CONSTRUCTION CERTIFICATE 1	07/07/23
C	ISSUED FOR INFORMATION	26/06/23
B	ISSUED FOR INFORMATION	15/06/23
A	ISSUED FOR INFORMATION	26/05/23
#	DESCRIPTION	DATE

THESE DESIGNS, PLANS & SPECIFICATIONS AND THE COPYRIGHT THEREIN ARE THE PROPERTY OF THE ARCHITECT AND MUST NOT BE USED, REPRODUCED OR COPIED IN ANY FORM OR BY ANY MEANS WITHOUT THE WRITTEN PERMISSION OF THIS OFFICE.
 FIGURED DIMENSIONS TO BE USED IN PREFERENCE TO SCALING. ALL DIMENSIONS TO BE CHECKED ON SITE.
 THIS DOCUMENT NOT TO BE USED FOR CONSTRUCTION UNLESS SIGNED & ISSUED FOR CONSTRUCTION.

CLIENT: Goodman
 BUILDER: Canstruct
 PROJECT NO: 23131
 TITLE: 4D WAREHOUSE SECTIONS
 DATE: 07/07/23
 SCALE: 1:200 @ B1
 DRAWN: Author
 CHECKED: Checker
 APPROVED: Approver

PROJECT NO: 23131
 TITLE: 4D WAREHOUSE SECTIONS
 DATE: 07/07/23
 SCALE: 1:200 @ B1
 DRAWN: Author
 CHECKED: Checker
 APPROVED: Approver

CLIENT: Goodman
 BUILDER: Canstruct
 PROJECT NO: 23131
 TITLE: 4D WAREHOUSE SECTIONS
 DATE: 07/07/23
 SCALE: 1:200 @ B1
 DRAWN: Author
 CHECKED: Checker
 APPROVED: Approver

CLIENT: Goodman
 BUILDER: Canstruct
 PROJECT NO: 23131
 TITLE: 4D WAREHOUSE SECTIONS
 DATE: 07/07/23
 SCALE: 1:200 @ B1
 DRAWN: Author
 CHECKED: Checker
 APPROVED: Approver

PROJECT NO: 23131
 TITLE: 4D WAREHOUSE SECTIONS
 DATE: 07/07/23
 SCALE: 1:200 @ B1
 DRAWN: Author
 CHECKED: Checker
 APPROVED: Approver