


FOOTHILLS DISTRIBUTION CENTRE

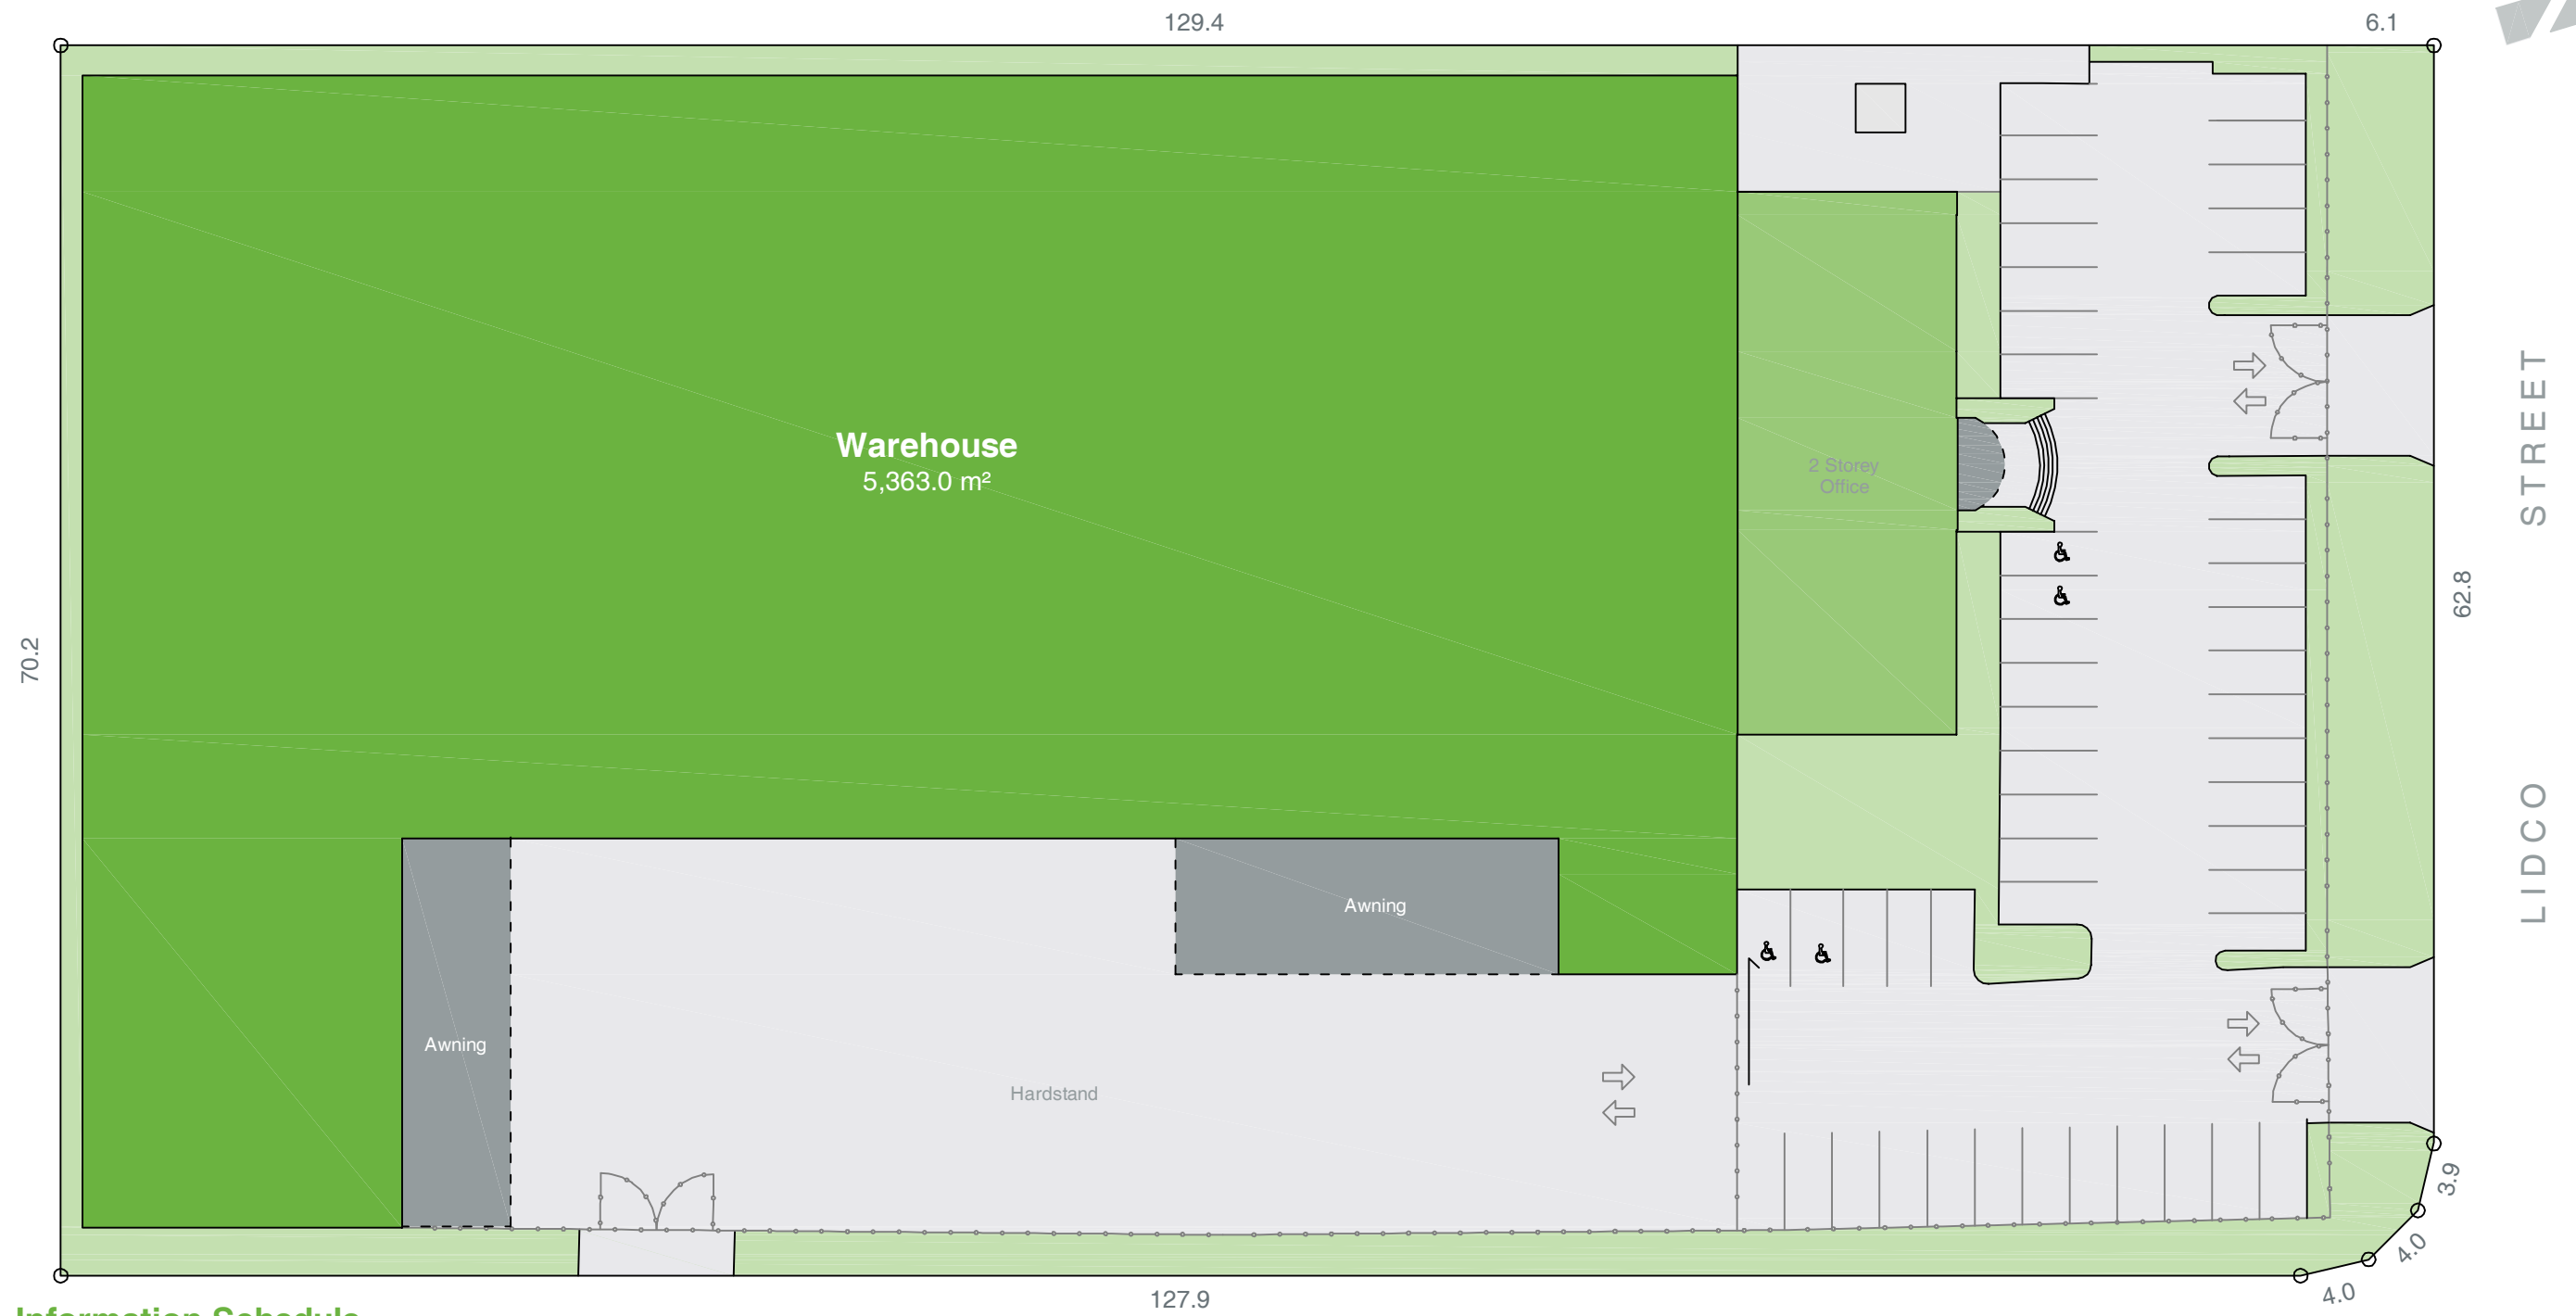

Information Schedule

- + Title Details: Lot 1 - DP828427
- + Land Area: 9,431 sqm
- + Building Area: 5,363.0 sqm

HOADLEY PLACE

*Note land area includes half road



Real Estate Plans & Surveys

02 9629 9377

www.realserve.com.au

Site plan

30 Lidco Road
ARNDELL PARK, NSW

Date: 11/05/2012

Ref: 40214JW - C



Scale: 1: 400 at A3

Disclaimer: This plan has been prepared for marketing purposes only. Interested parties should undertake their own enquiries as to the accuracy of the information. Areas are approximate and dimension rounding may result in area discrepancies. All land information taken from the Deposited Plan. Boundaries haven't been defined.

