


REEDY CREEK ESTATE

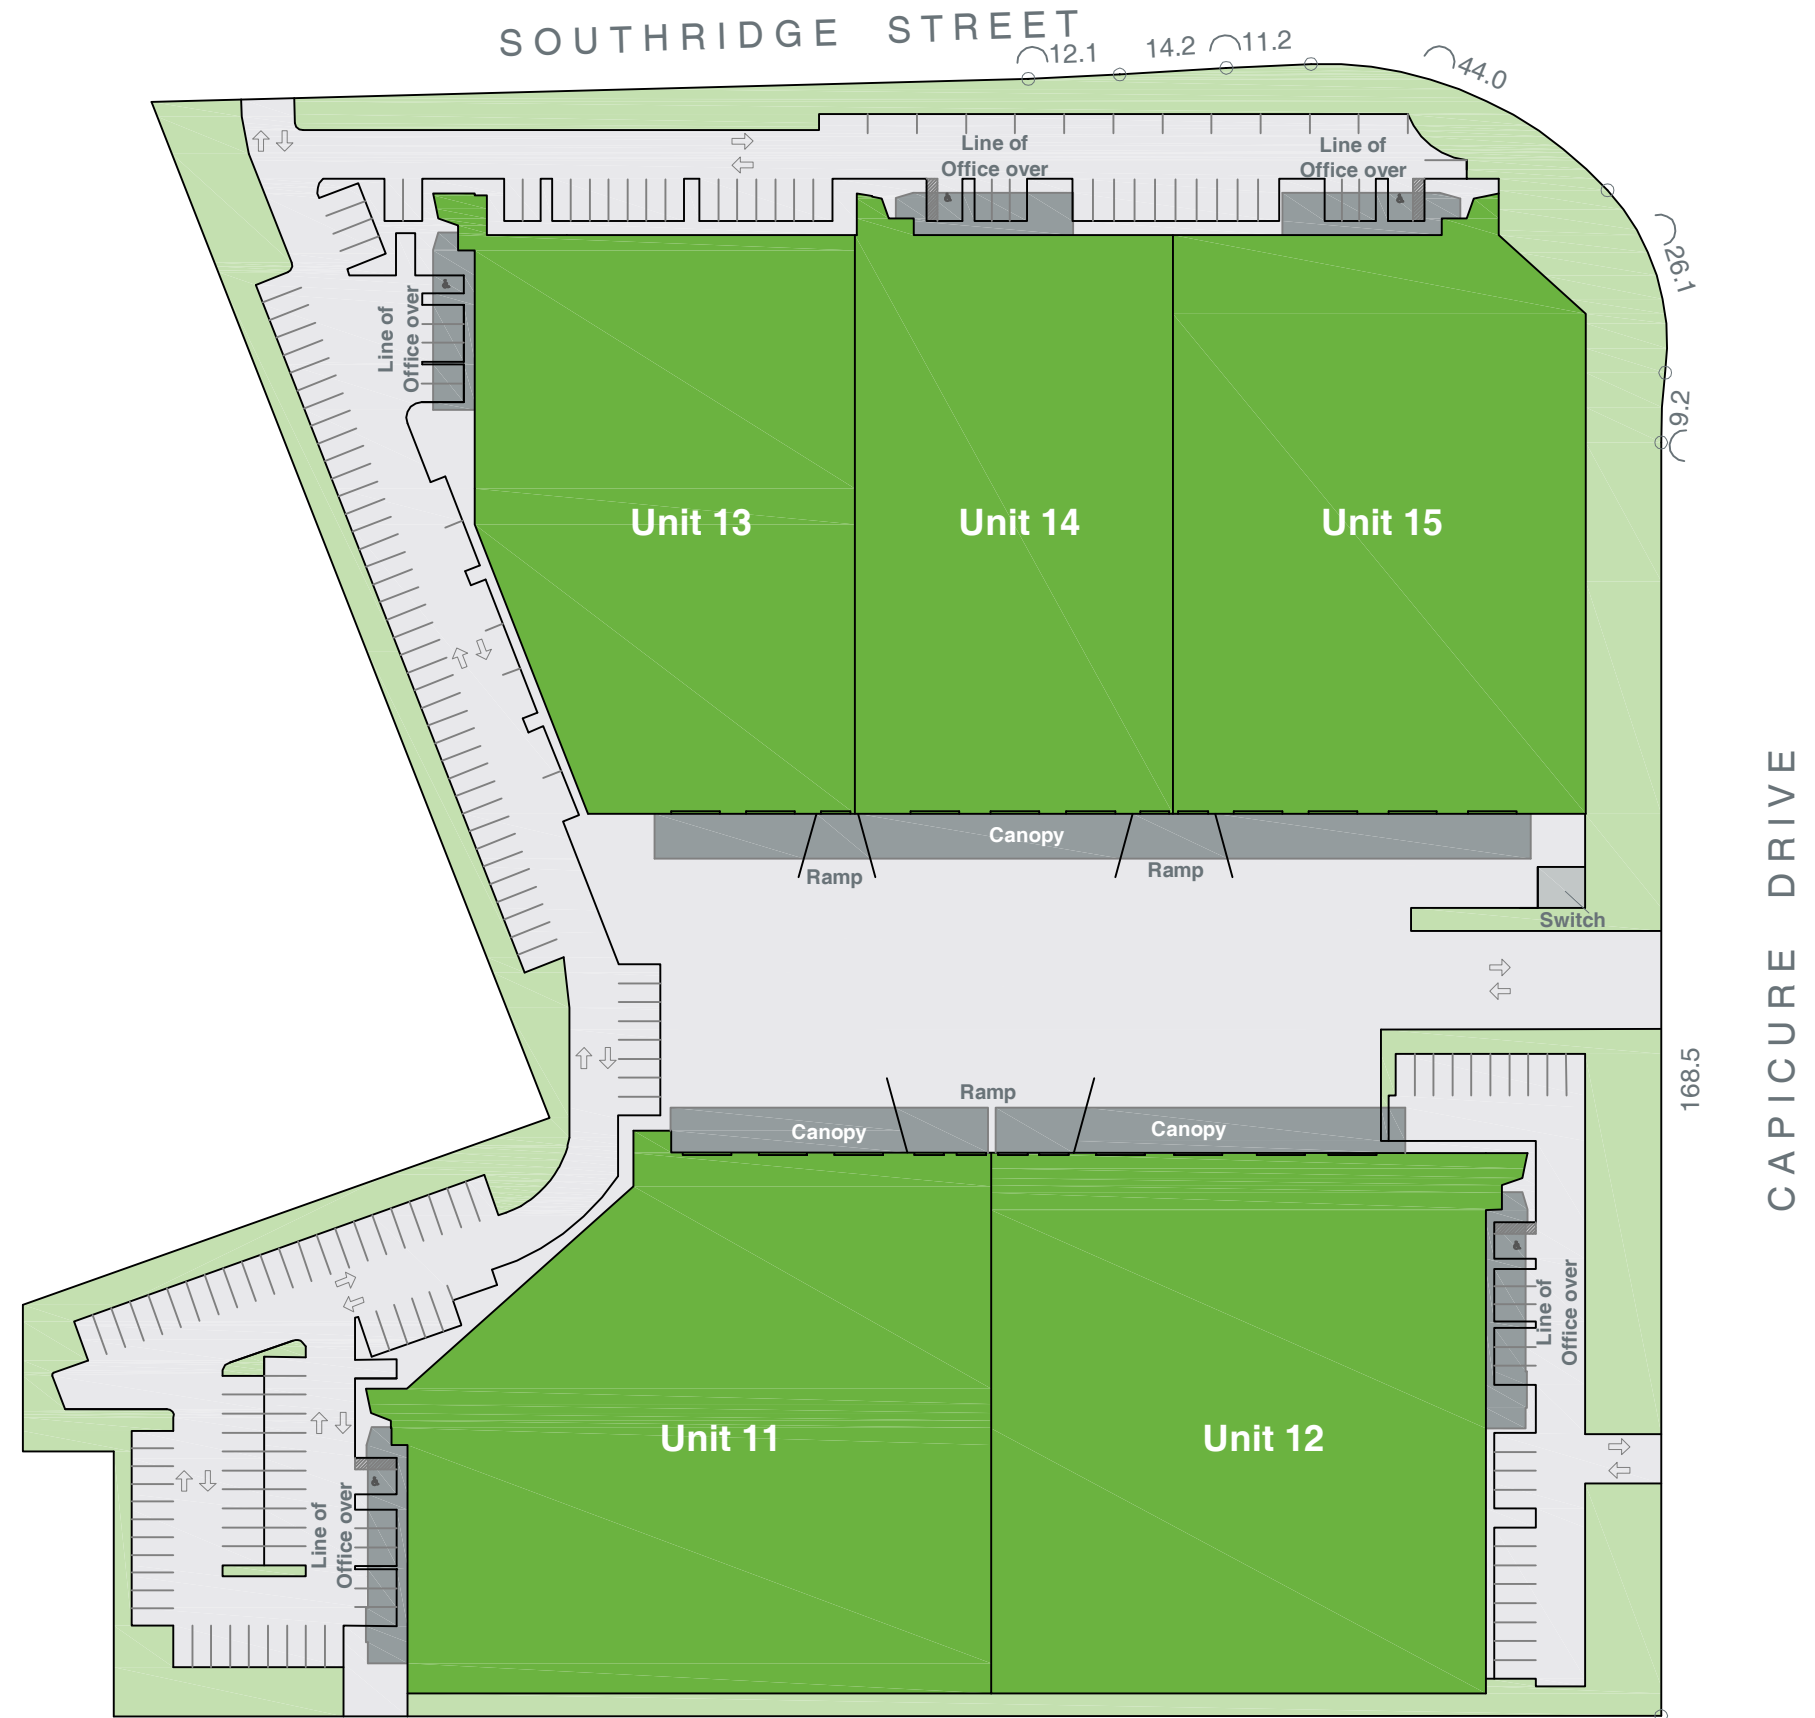

Information Schedule

+ Title Details	Part Lot 522 - DP1110447
+ Building Area	
Unit 11	5,564.7 sqm
Unit 12	5,226.7 sqm
Unit 13	4,023.3 sqm
Unit 14	3,566.7 sqm
Unit 15	4,577.7 sqm
Total Building Area	22,959.1 sqm
+ Parking Spaces	215
Disabled Parking	4
Total Parking	219



REALSERVE

Real Estate Plans & Surveys

02 9629 9377

www.realserve.com.au

Site plan

CNR SOUTHRIDGE ST & CAPICURE DR,
EASTERN CREEK, NSW

Date: 04/09/2013

Ref: 50427BB



Scale: 1: 1000 at A3

Disclaimer: This plan has been prepared for marketing purposes only. Interested parties should undertake their own enquiries as to the accuracy of the information. Areas have been taken from RealServe Lettable Area Plans Dated 14/06/2013, Ref 42623 and 42904 and dimension rounding may result in area discrepancies. All land information taken from the Deposited Plan. Boundaries haven't been defined.

