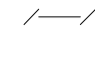
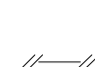

 

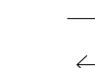







FENCE LEGEND:

-  FNC-1, FENCE TYPE 1: 1800mm HIGH + 3 ROWS OF BARB BLACK PVC CHAINWIRE FENCING
-  FNC-2, FENCE TYPE 2: BLACK PALISADE FENCING
-  HR HANDRAIL TO BCA COMPLIANCE REFER TO GA 6152
-  IL INDUCTION LOOP
-  CR CARD READER
-  PG PEDESTRIAN GATE
-  GS GATE - SLIDING
-  GSA GATE SWING - AUTOMATIC
-  GSM GATE SWING - MANUAL (BRIGADE KEY)

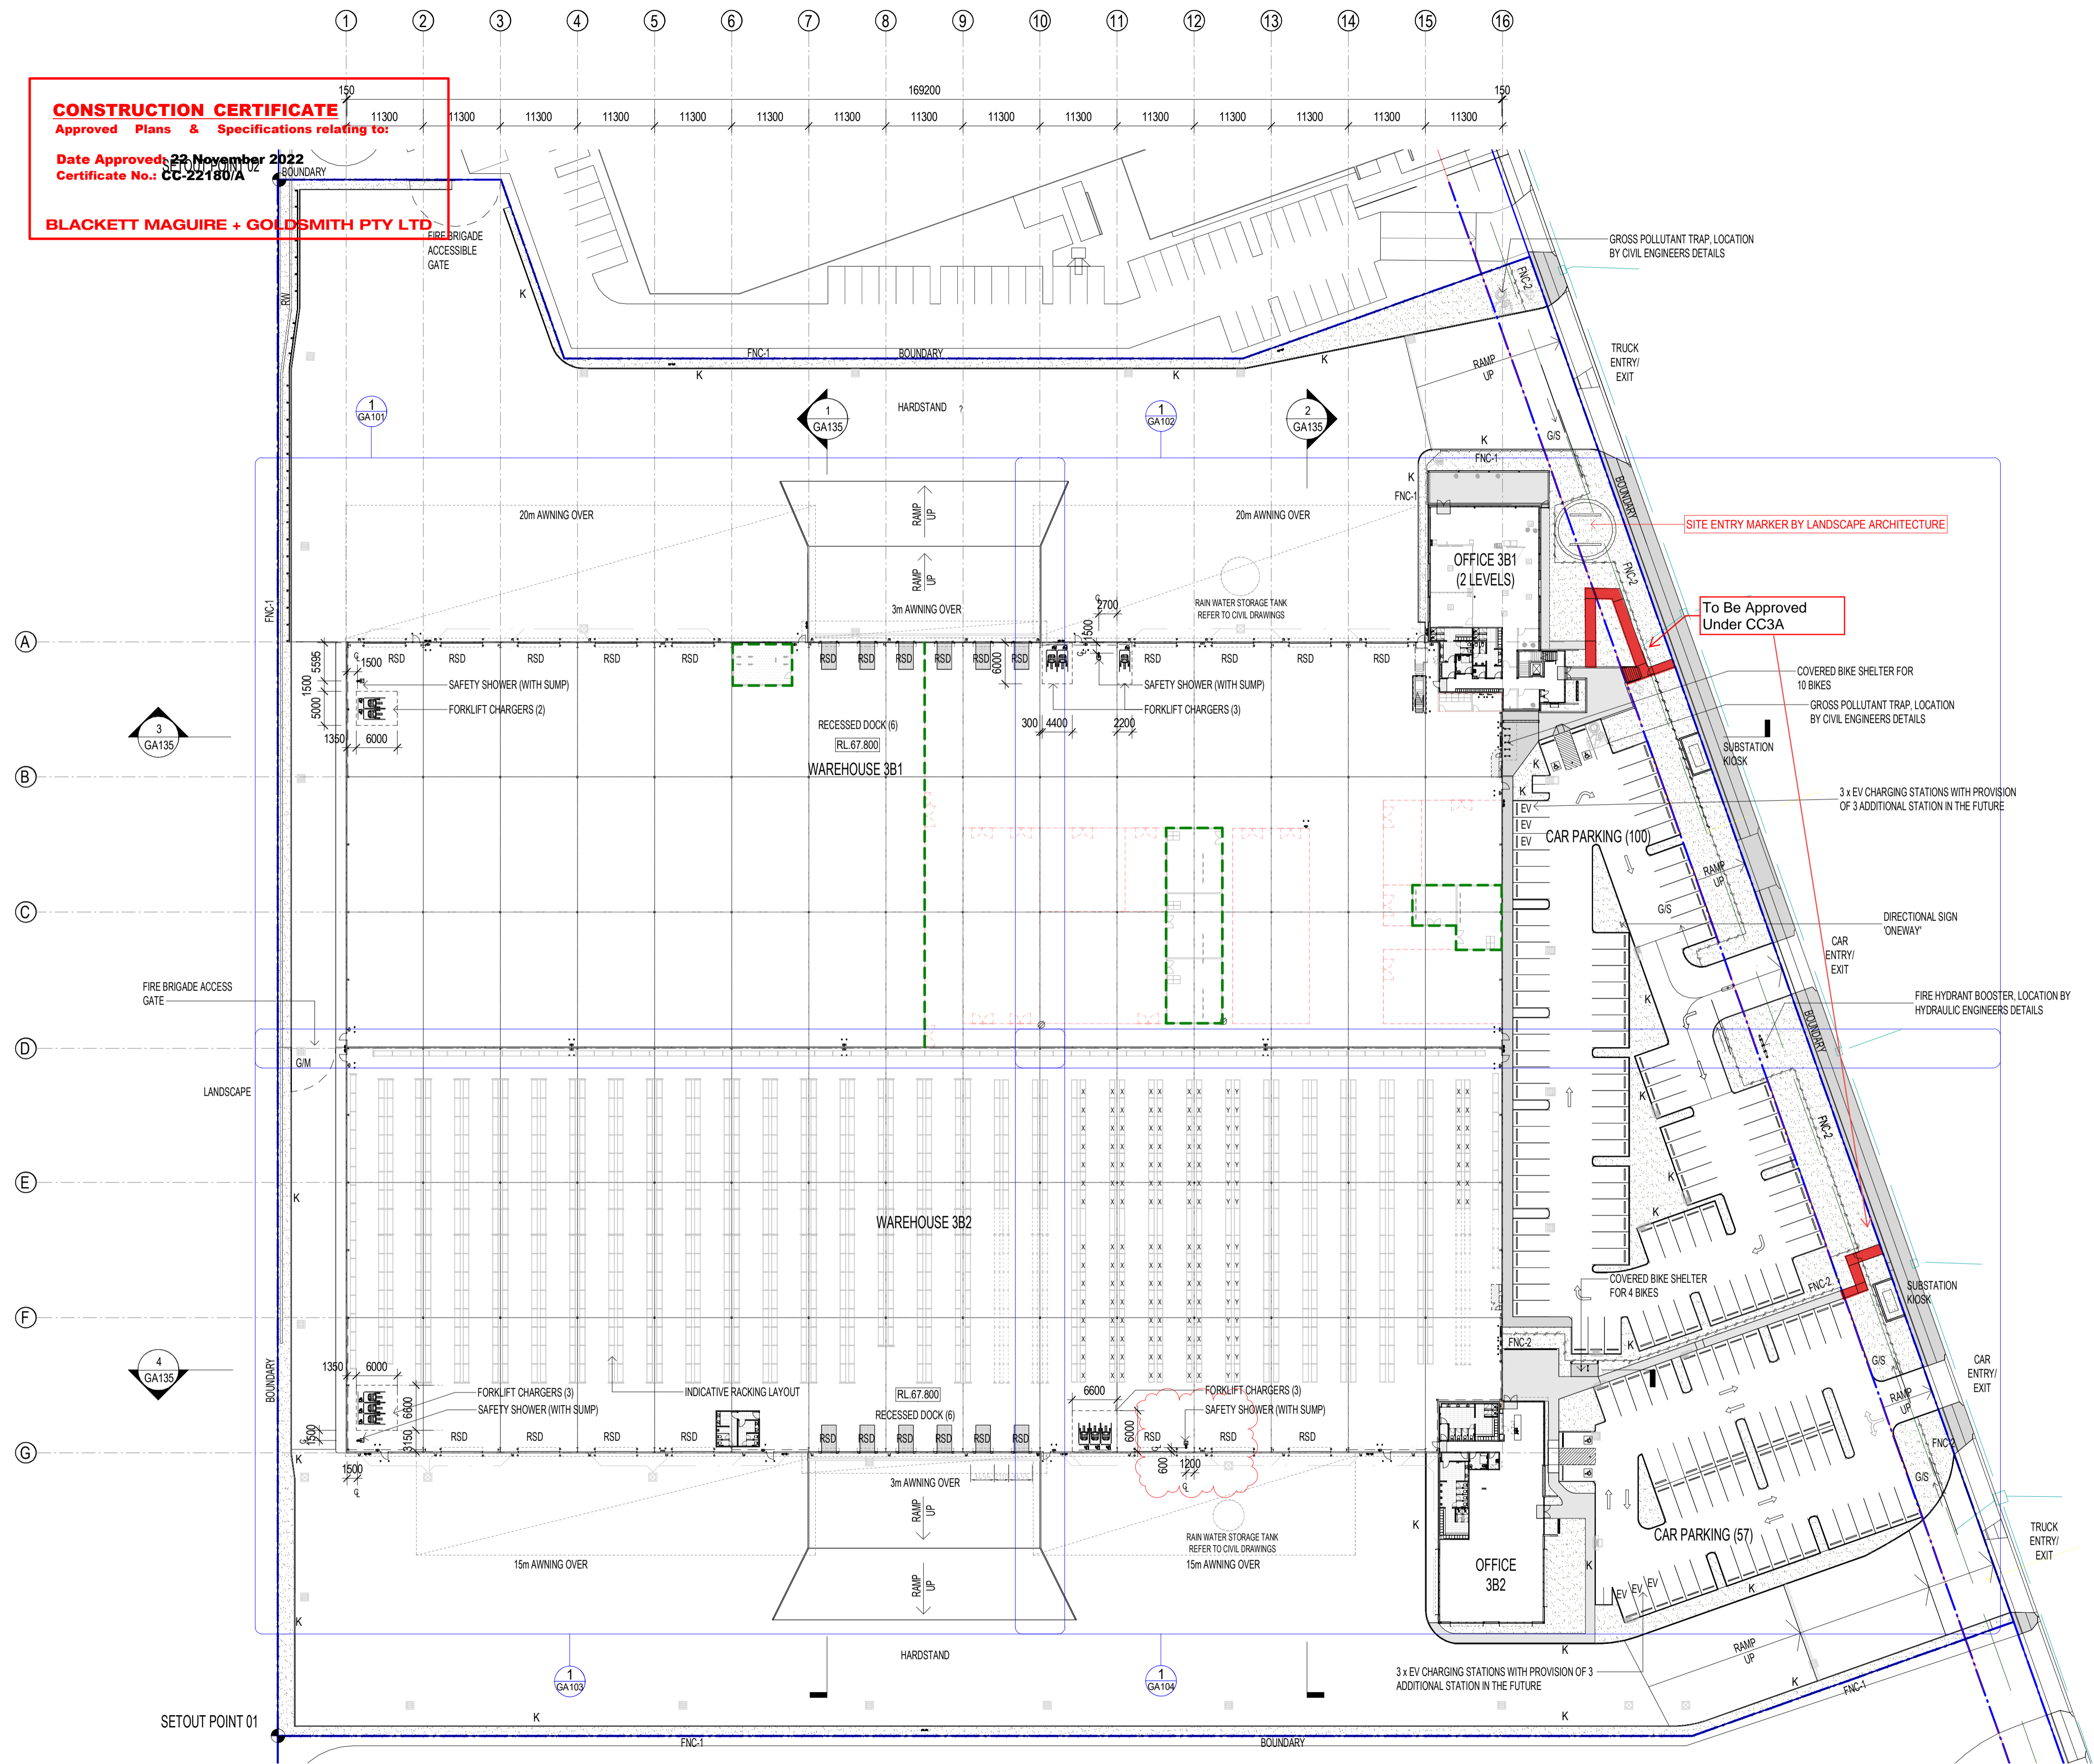
GENERAL NOTE:

1. ALL NOMINATED LEVELS TO BE VARIFIED WITH CIVIL ENGINEERING DESIGN.
2. THIS DRAWINGS IS TO BE READ IN CONJUNCTION WITH THE INTERIOR SCHEDULE AND SPECIFICATION.
3. ALL DIMENSIONS FOR INTERIOR FITOUT TO BE READ IN CONJUNCTION WITH INTERIOR DRAWINGS
4. REFER TO THE HYDRAULIC, ELECTRICAL, FIRE AND MECHANICAL ENGINEERS DRAWINGS AND SPECIFICATIONS FOR ALL REQUIREMENTS AND DETAILS. ALL AV EQUIPMENT SHOWN IS INDICATIVE & SUBJECT TO COORDINATION WITH AV CONTRACTOR.
5. ALL MEASUREMENTS AND DIMENSIONS ON THE FLOOR PLAN TO BE VERIFIED ON SITE PRIOR TO CONSTRUCTION, FABRICATION AND ORDERING. DO NOT SCALE MEASUREMENTS FROM THESE DRAWINGS.

-  FITOUT INFORMATION PARTITION TYPE/SPECIFICATION/ ALL DETAILS REFER TO B/VN DRAWINGS
-  B/VN SCOPE. REFER B/VN DRAWINGS FOR INFORMATION AND ALL DETAILS.

CONSTRUCTION CERTIFICATE
 Approved Plans & Specifications relating to:
 Date Approved: 23 November 2022
 Certificate No.: CC-22180/A

BLAKETT MAGUIRE + GOLDSMITH PTY LTD



FOR CONSTRUCTION



X	FOR CONSTRUCTION	26/10/2022
W	FOR CONSTRUCTION	19/10/2022
V	FOR CONSTRUCTION	17/10/2022
U	FOR CONSTRUCTION	06/09/2022
T	FOR CONSTRUCTION	01/09/2022
S	ISSUED FOR CC3	28/06/2022
R	ISSUED FOR CC2	09/03/2022
#	DESCRIPTION	DATE

THESE DESIGNS, PLANS & SPECIFICATIONS AND THE COPYRIGHT THEREIN ARE THE PROPERTY OF THE ARCHITECT AND MUST NOT BE USED, REPRODUCED OR COPIED IN ANY MANNER WITHOUT THE WRITTEN PERMISSION OF THIS OFFICE.
 FIGURED DIMENSIONS TO BE USED IN PREFERENCE TO SCALING. ALL DIMENSIONS TO BE CHECKED ON-SITE.
 THIS DOCUMENT NOT TO BE USED FOR CONSTRUCTION UNLESS ISSUED & ISSUED FOR CONSTRUCTION.

CLIENT
Goodman

BUILDER
Qanstruct
 Partner of choice



OAKDALE WEST - 3B
 Kempa Creek, NSW

TITLE
SITE PLAN

DATE	26/10/2022	PROJECT NO.	21137
SCALE	As indicated @ A1	DWG NO.	GA100
DRAWN	WV	REVISION	X
CHECKED	WV		
APPROVED	TS		

27/10/2022 3:41:17 PM