


BUILDING A, UNIT 2 PLAN

AREA SCHEDULE	SQM
UNIT 2	
Ground floor	
Lobby	48
Warehouse	2,329
First floor	
Office	376
Total building	2,753
Unit 2 parking	41

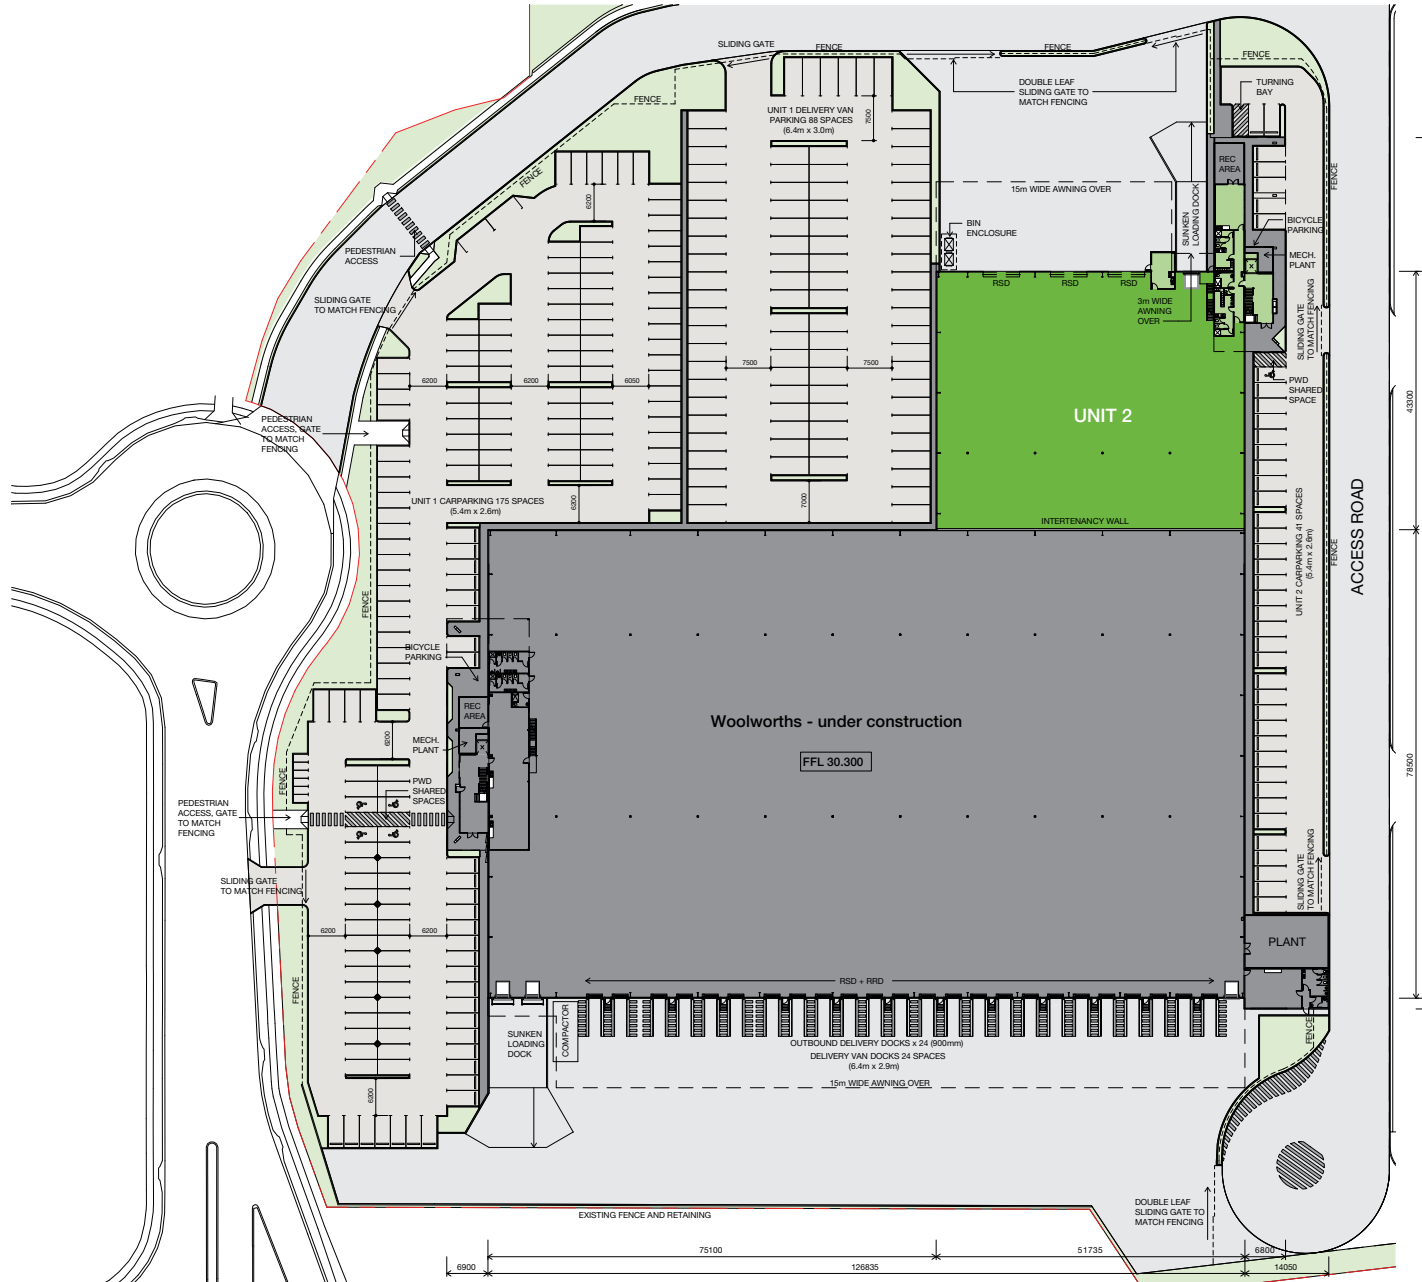

■ FOR LEASE

BUILDING A, UNIT 2 PLAN

AREA SCHEDULE SQM

UNIT 2

Ground floor

Lobby	48
Warehouse	2,329

First floor

Office	376
--------	-----

Total building 2,753

Unit 2 parking	41
----------------	----



BUILDING A, UNIT 2 OFFICE PLAN

AREA SCHEDULE SQM

Unit 2 2,754

Ground floor




Lobby 48

Amenities 127

Dock office 26

First floor

Office 376

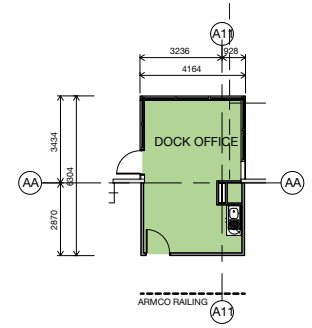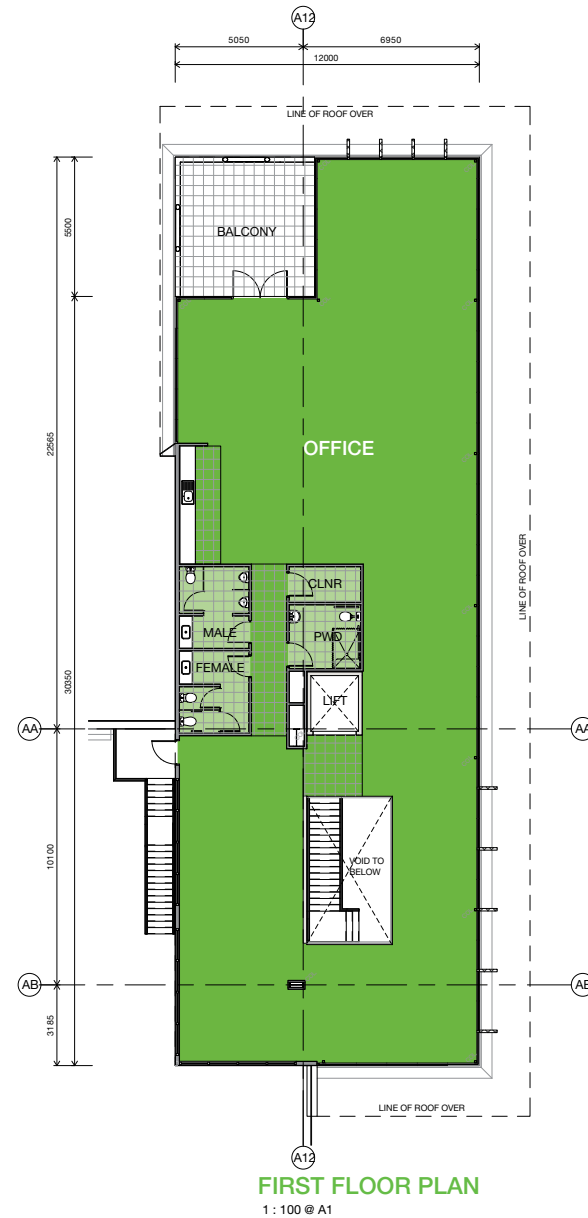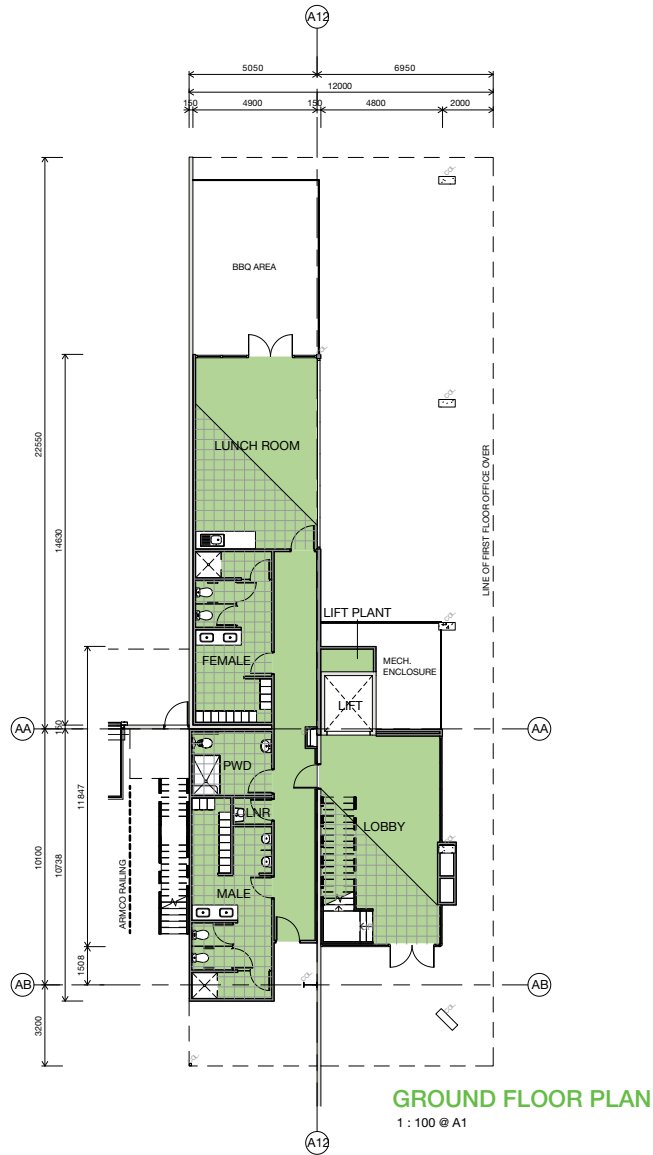

GROUND FLOOR PLAN
1 : 100 @ A1