


SITE PLAN

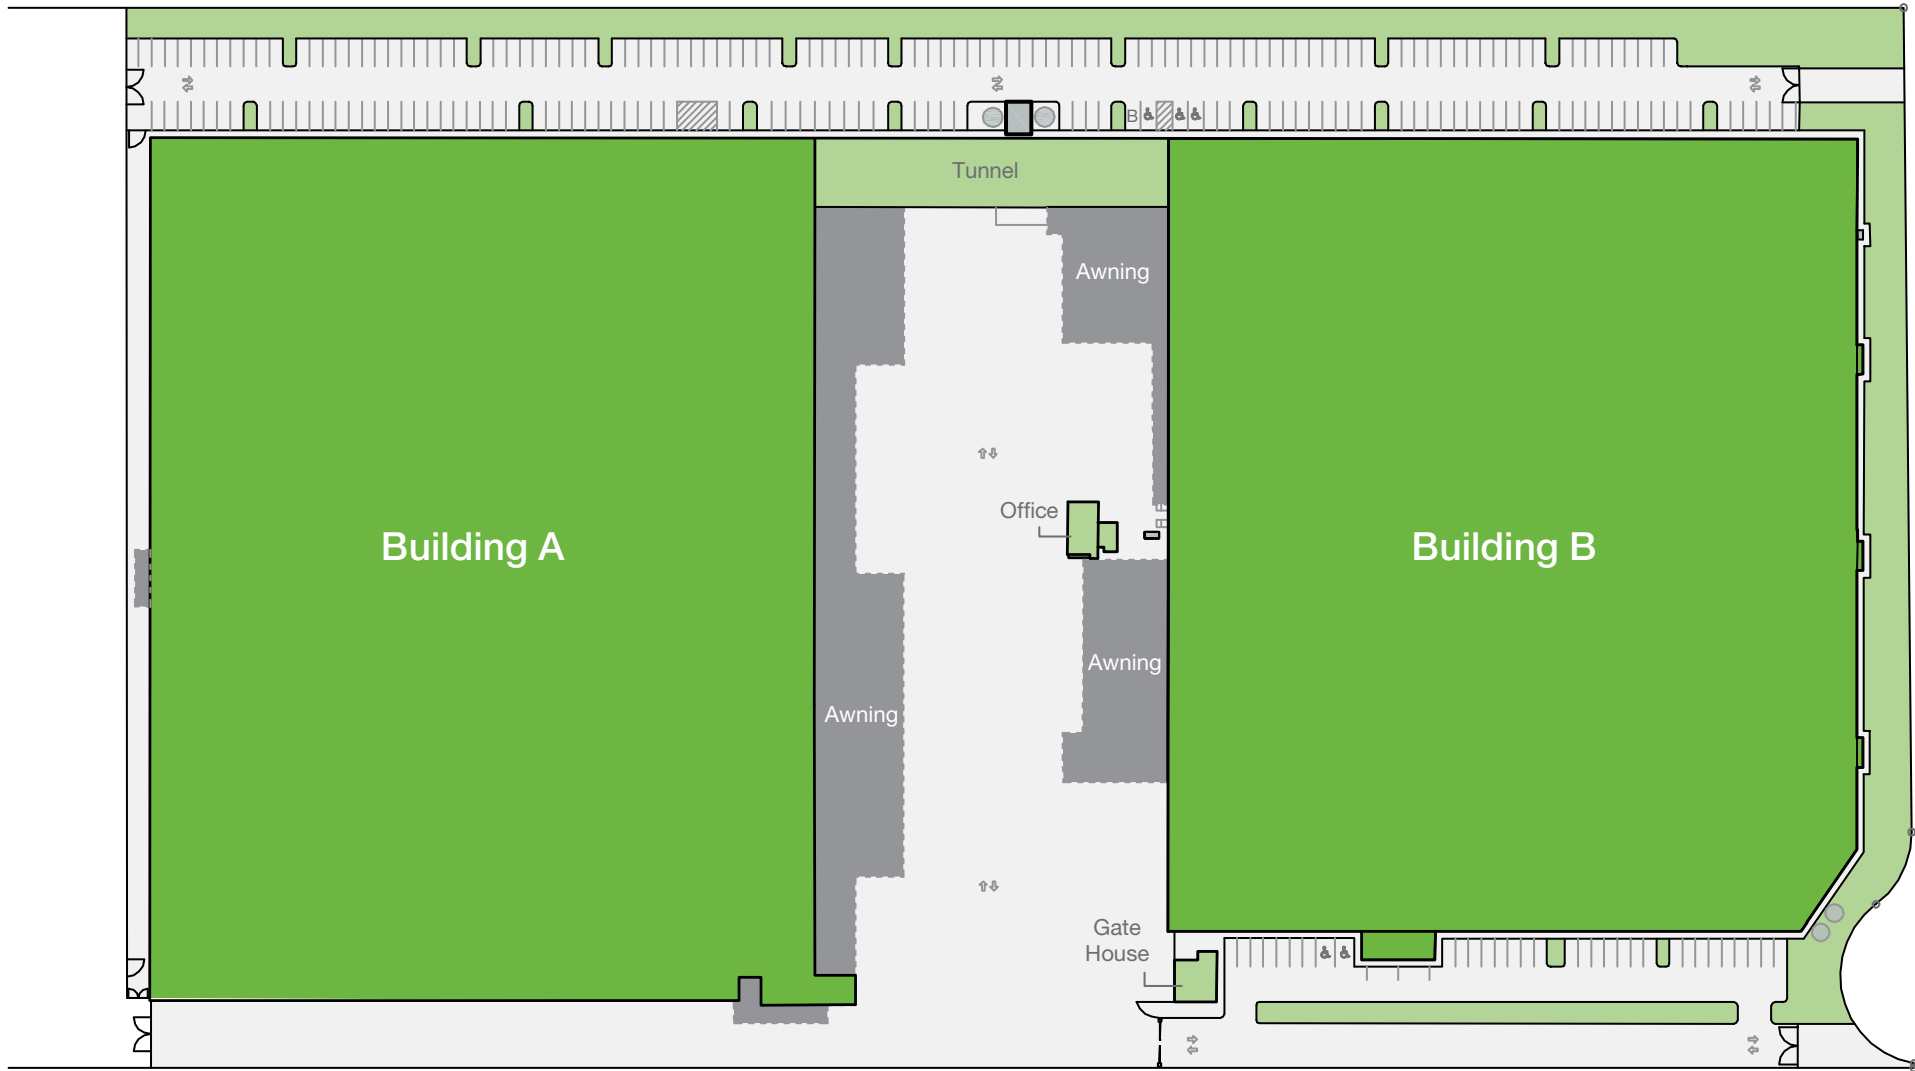

Building A

Tunnel

Awning

Office

Building B

Awning

Awning

Gate House

Centenary Avenue

South Western Motorway / M5 Motorway

■ Available for lease