



# SITE PLAN


AREA SCHEDULE	SQM
<b>Lot 13C</b>	
Landtake area	10,652
Warehouse	5,556
Office	371
Total building area	5,927
Awning	716
Site cover (exc. awning)	56%
Hardstand area	2,505
Light duty area	1,857
Car parking	42

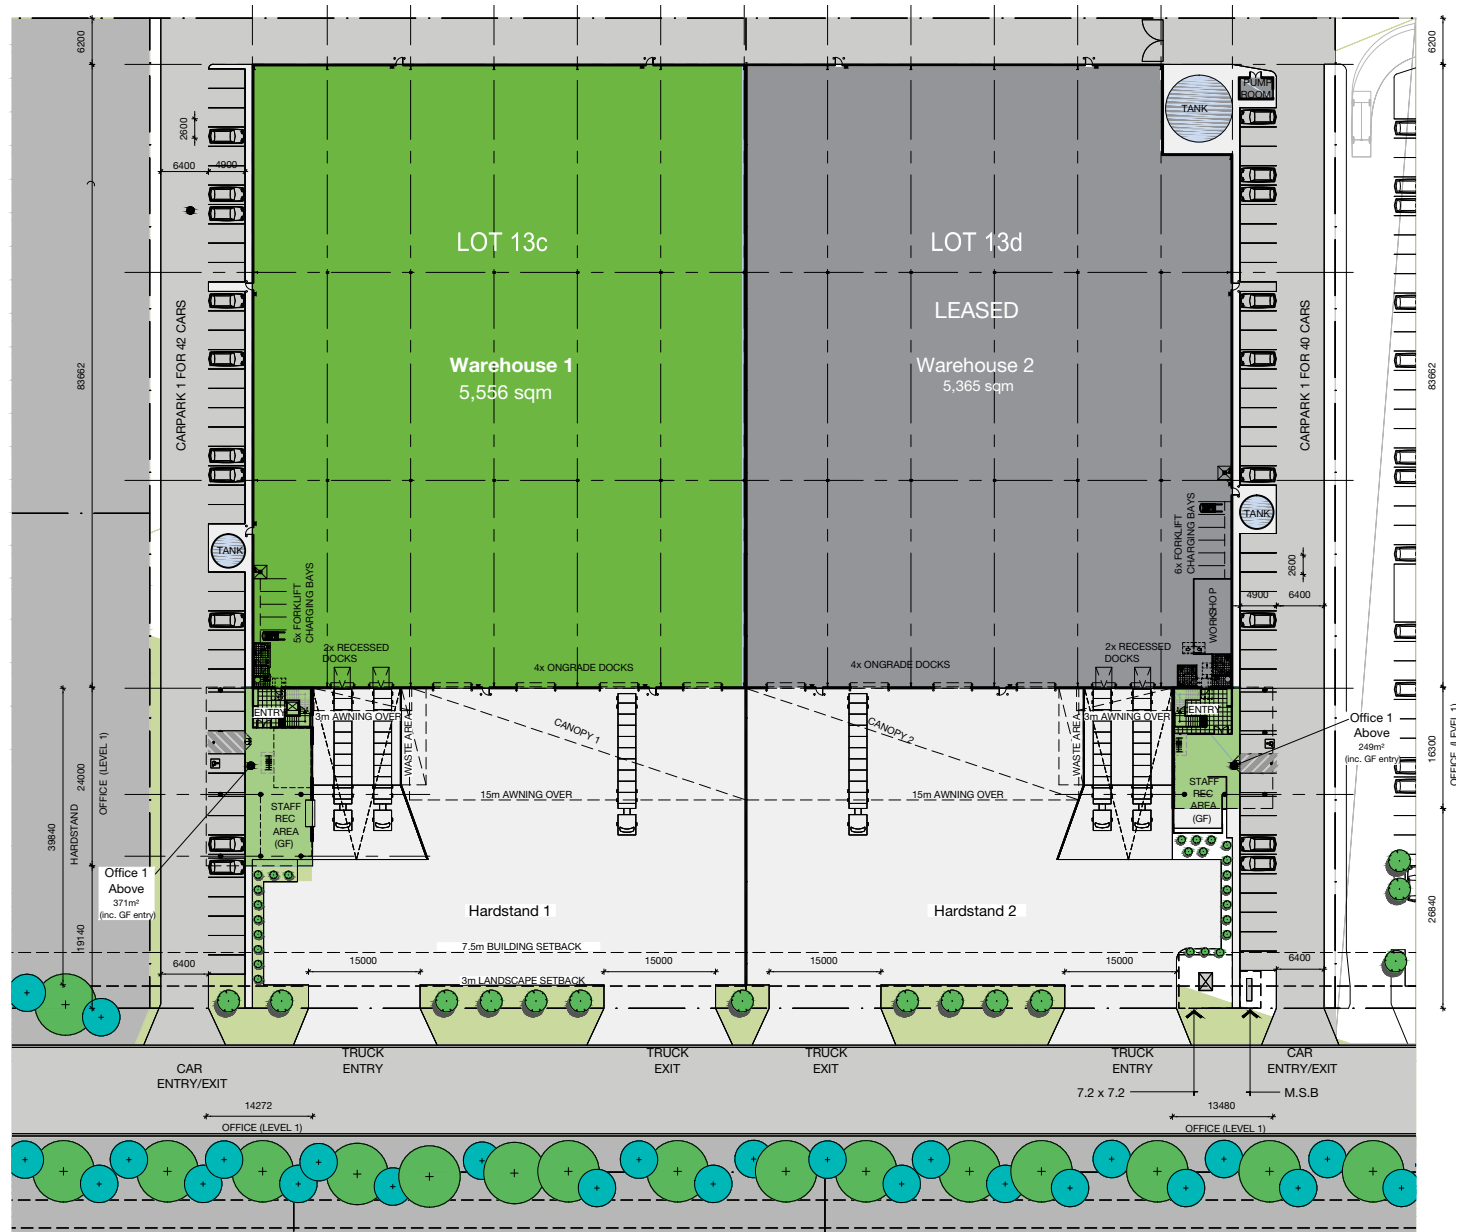


# WAREHOUSE PLAN

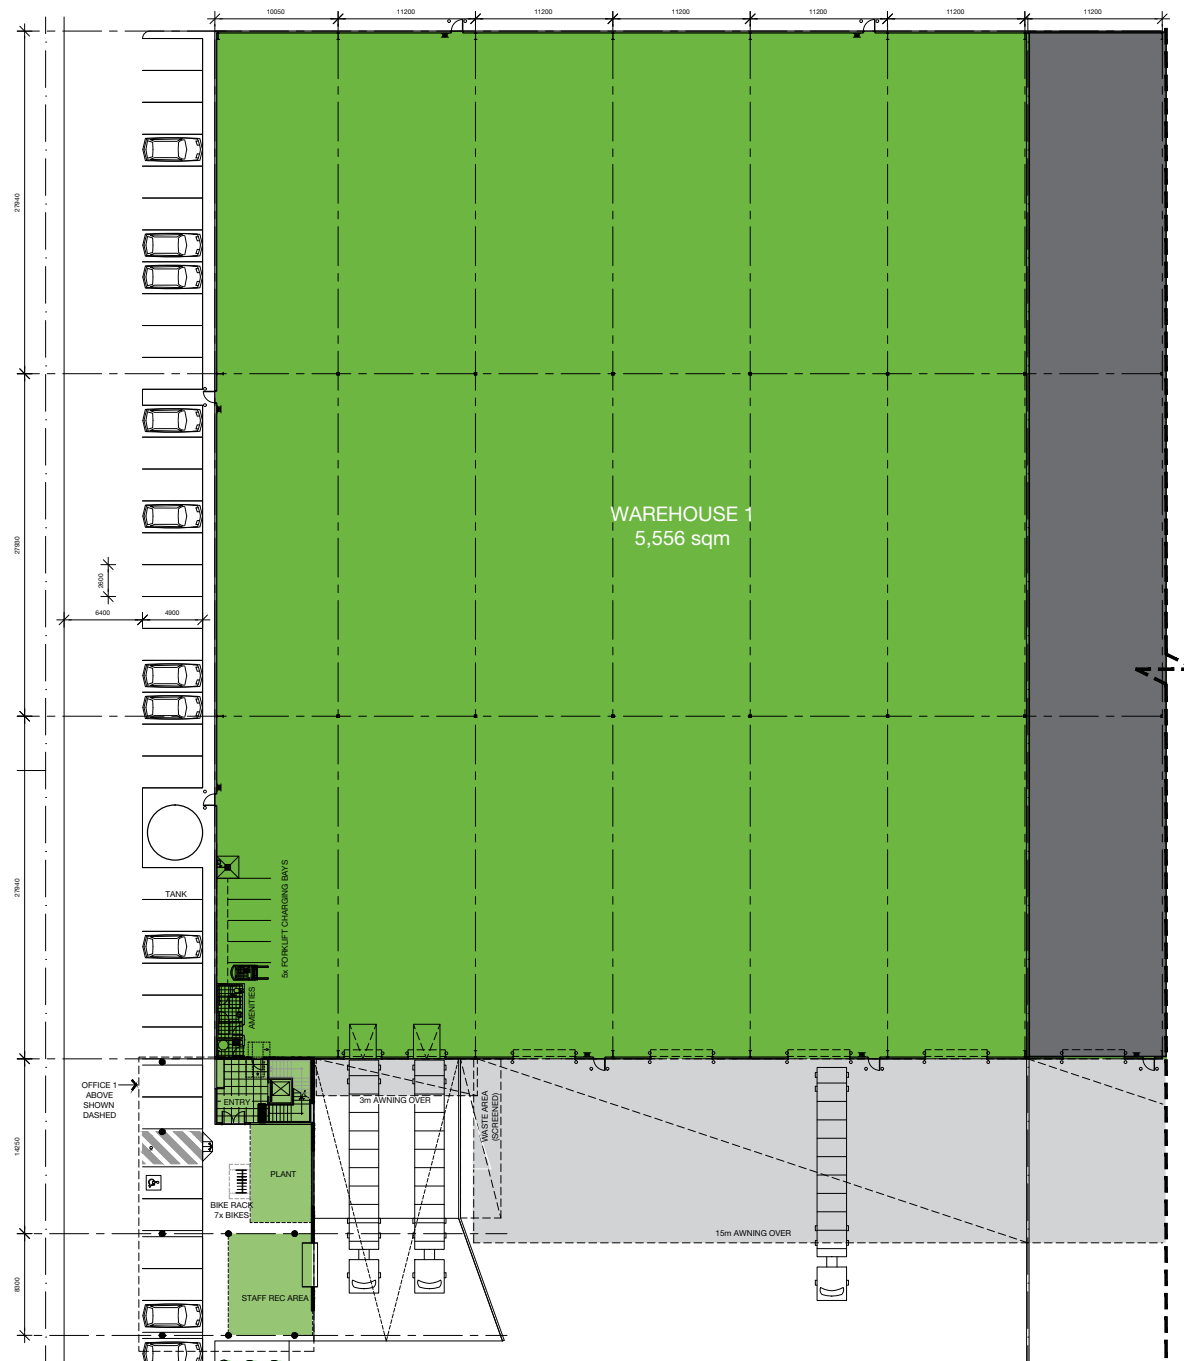

# OFFICE PLAN

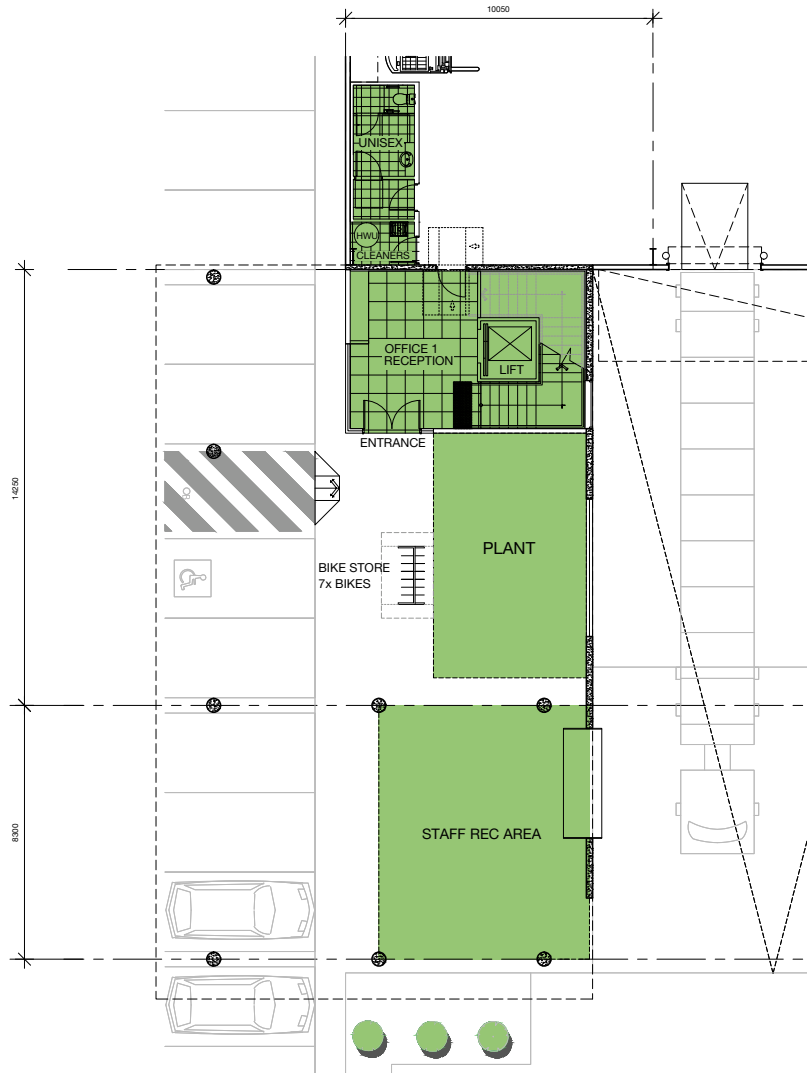

01 OFFICE 1 GROUND FLOOR  
1:100

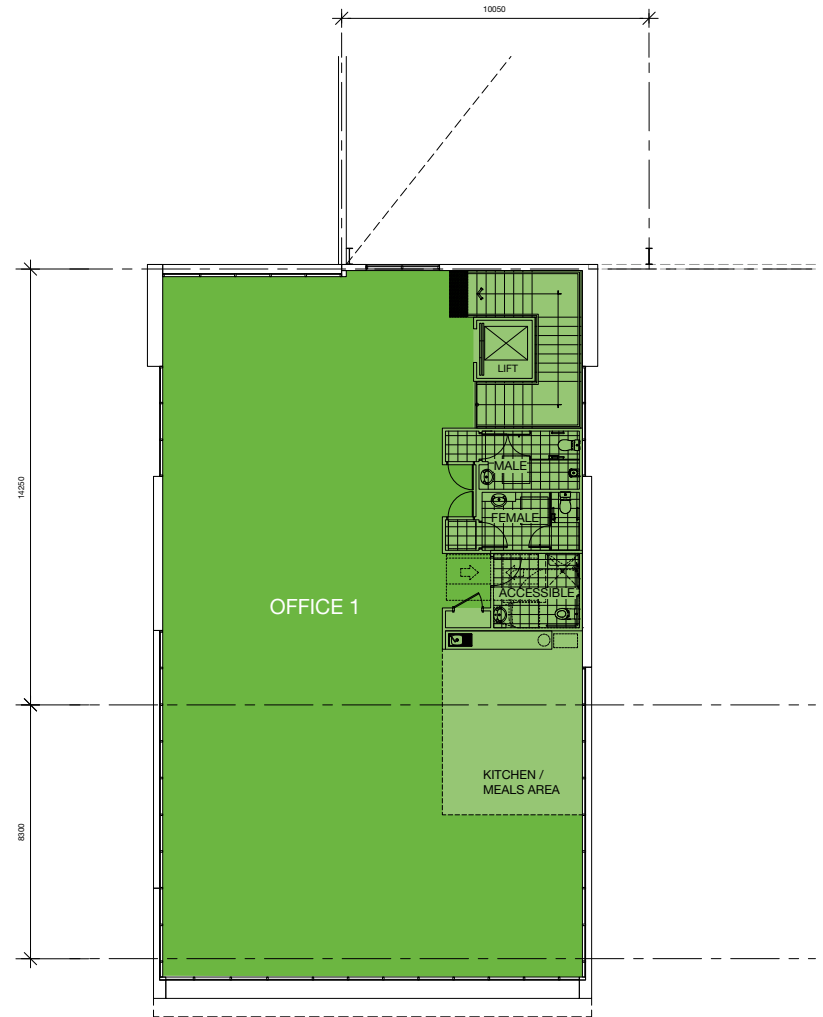

02 OFFICE 1 LEVEL 1 PLAN  
1:100